


EAST STAND
AVONELL ROAD ELEVATION


Column 25/00m

EAST STAND
NORTH ELEVATION

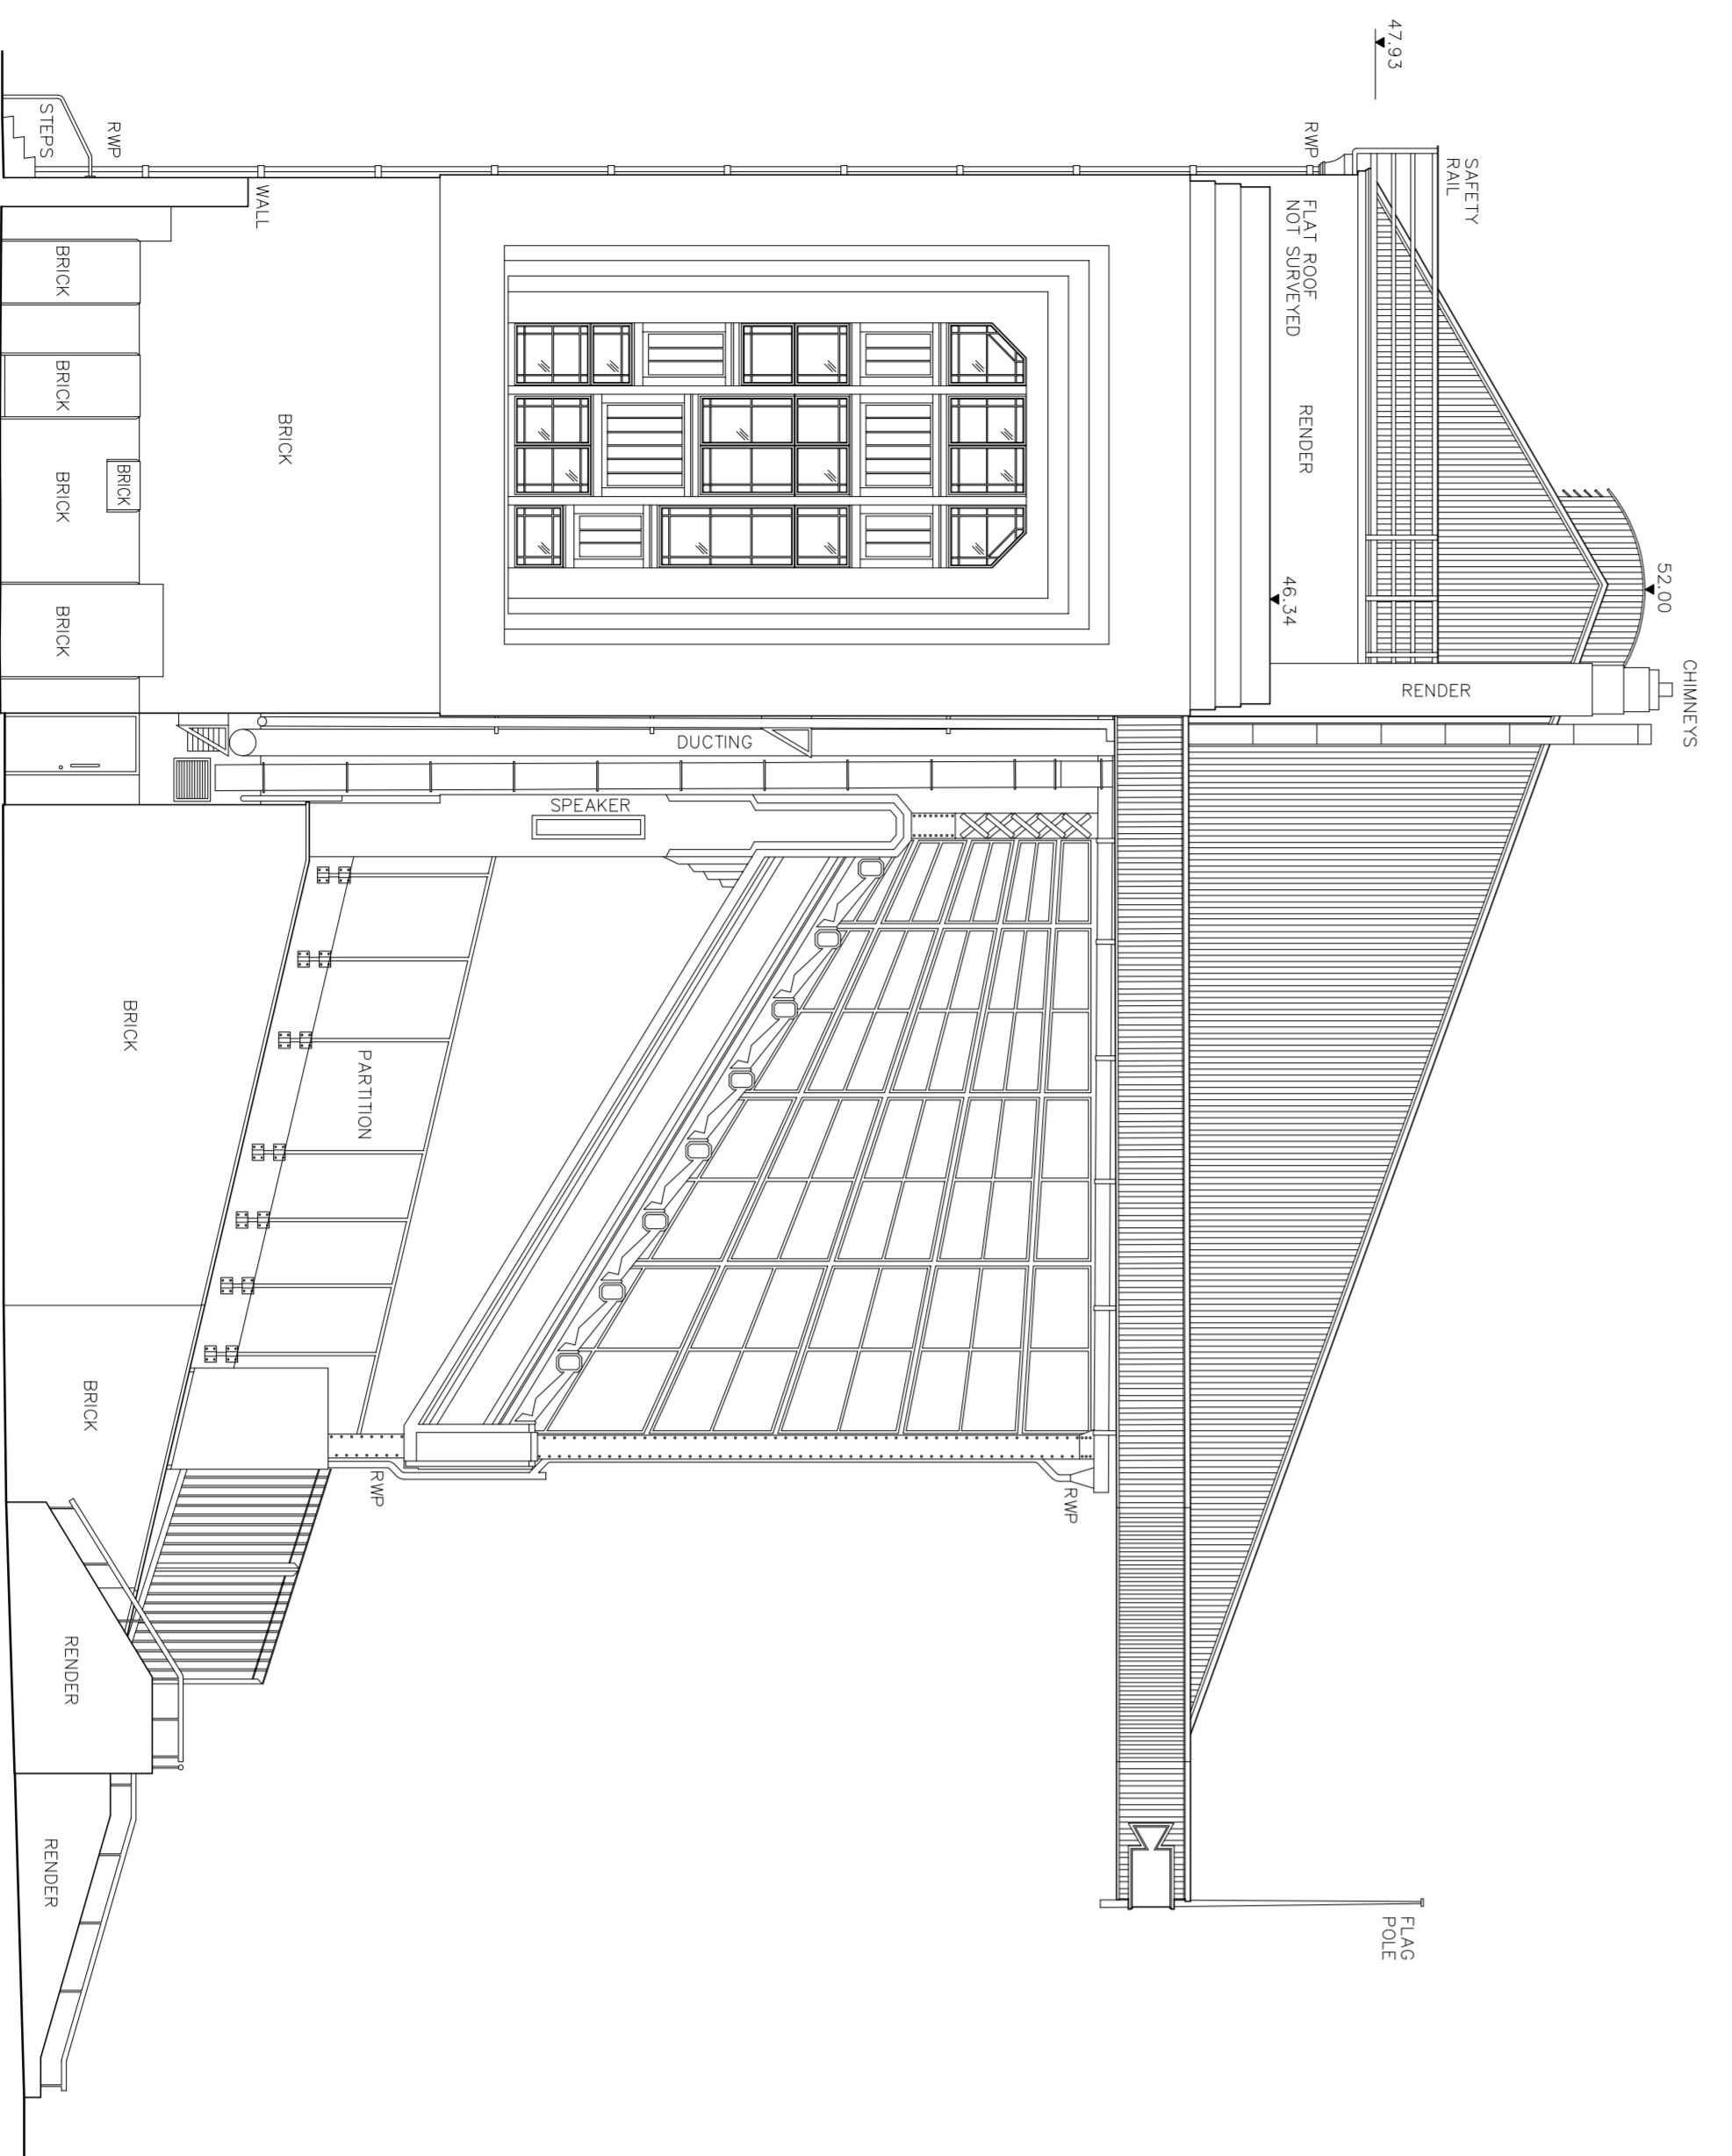

Column 25/00m

EAST STAND
SOUTH ELEVATION

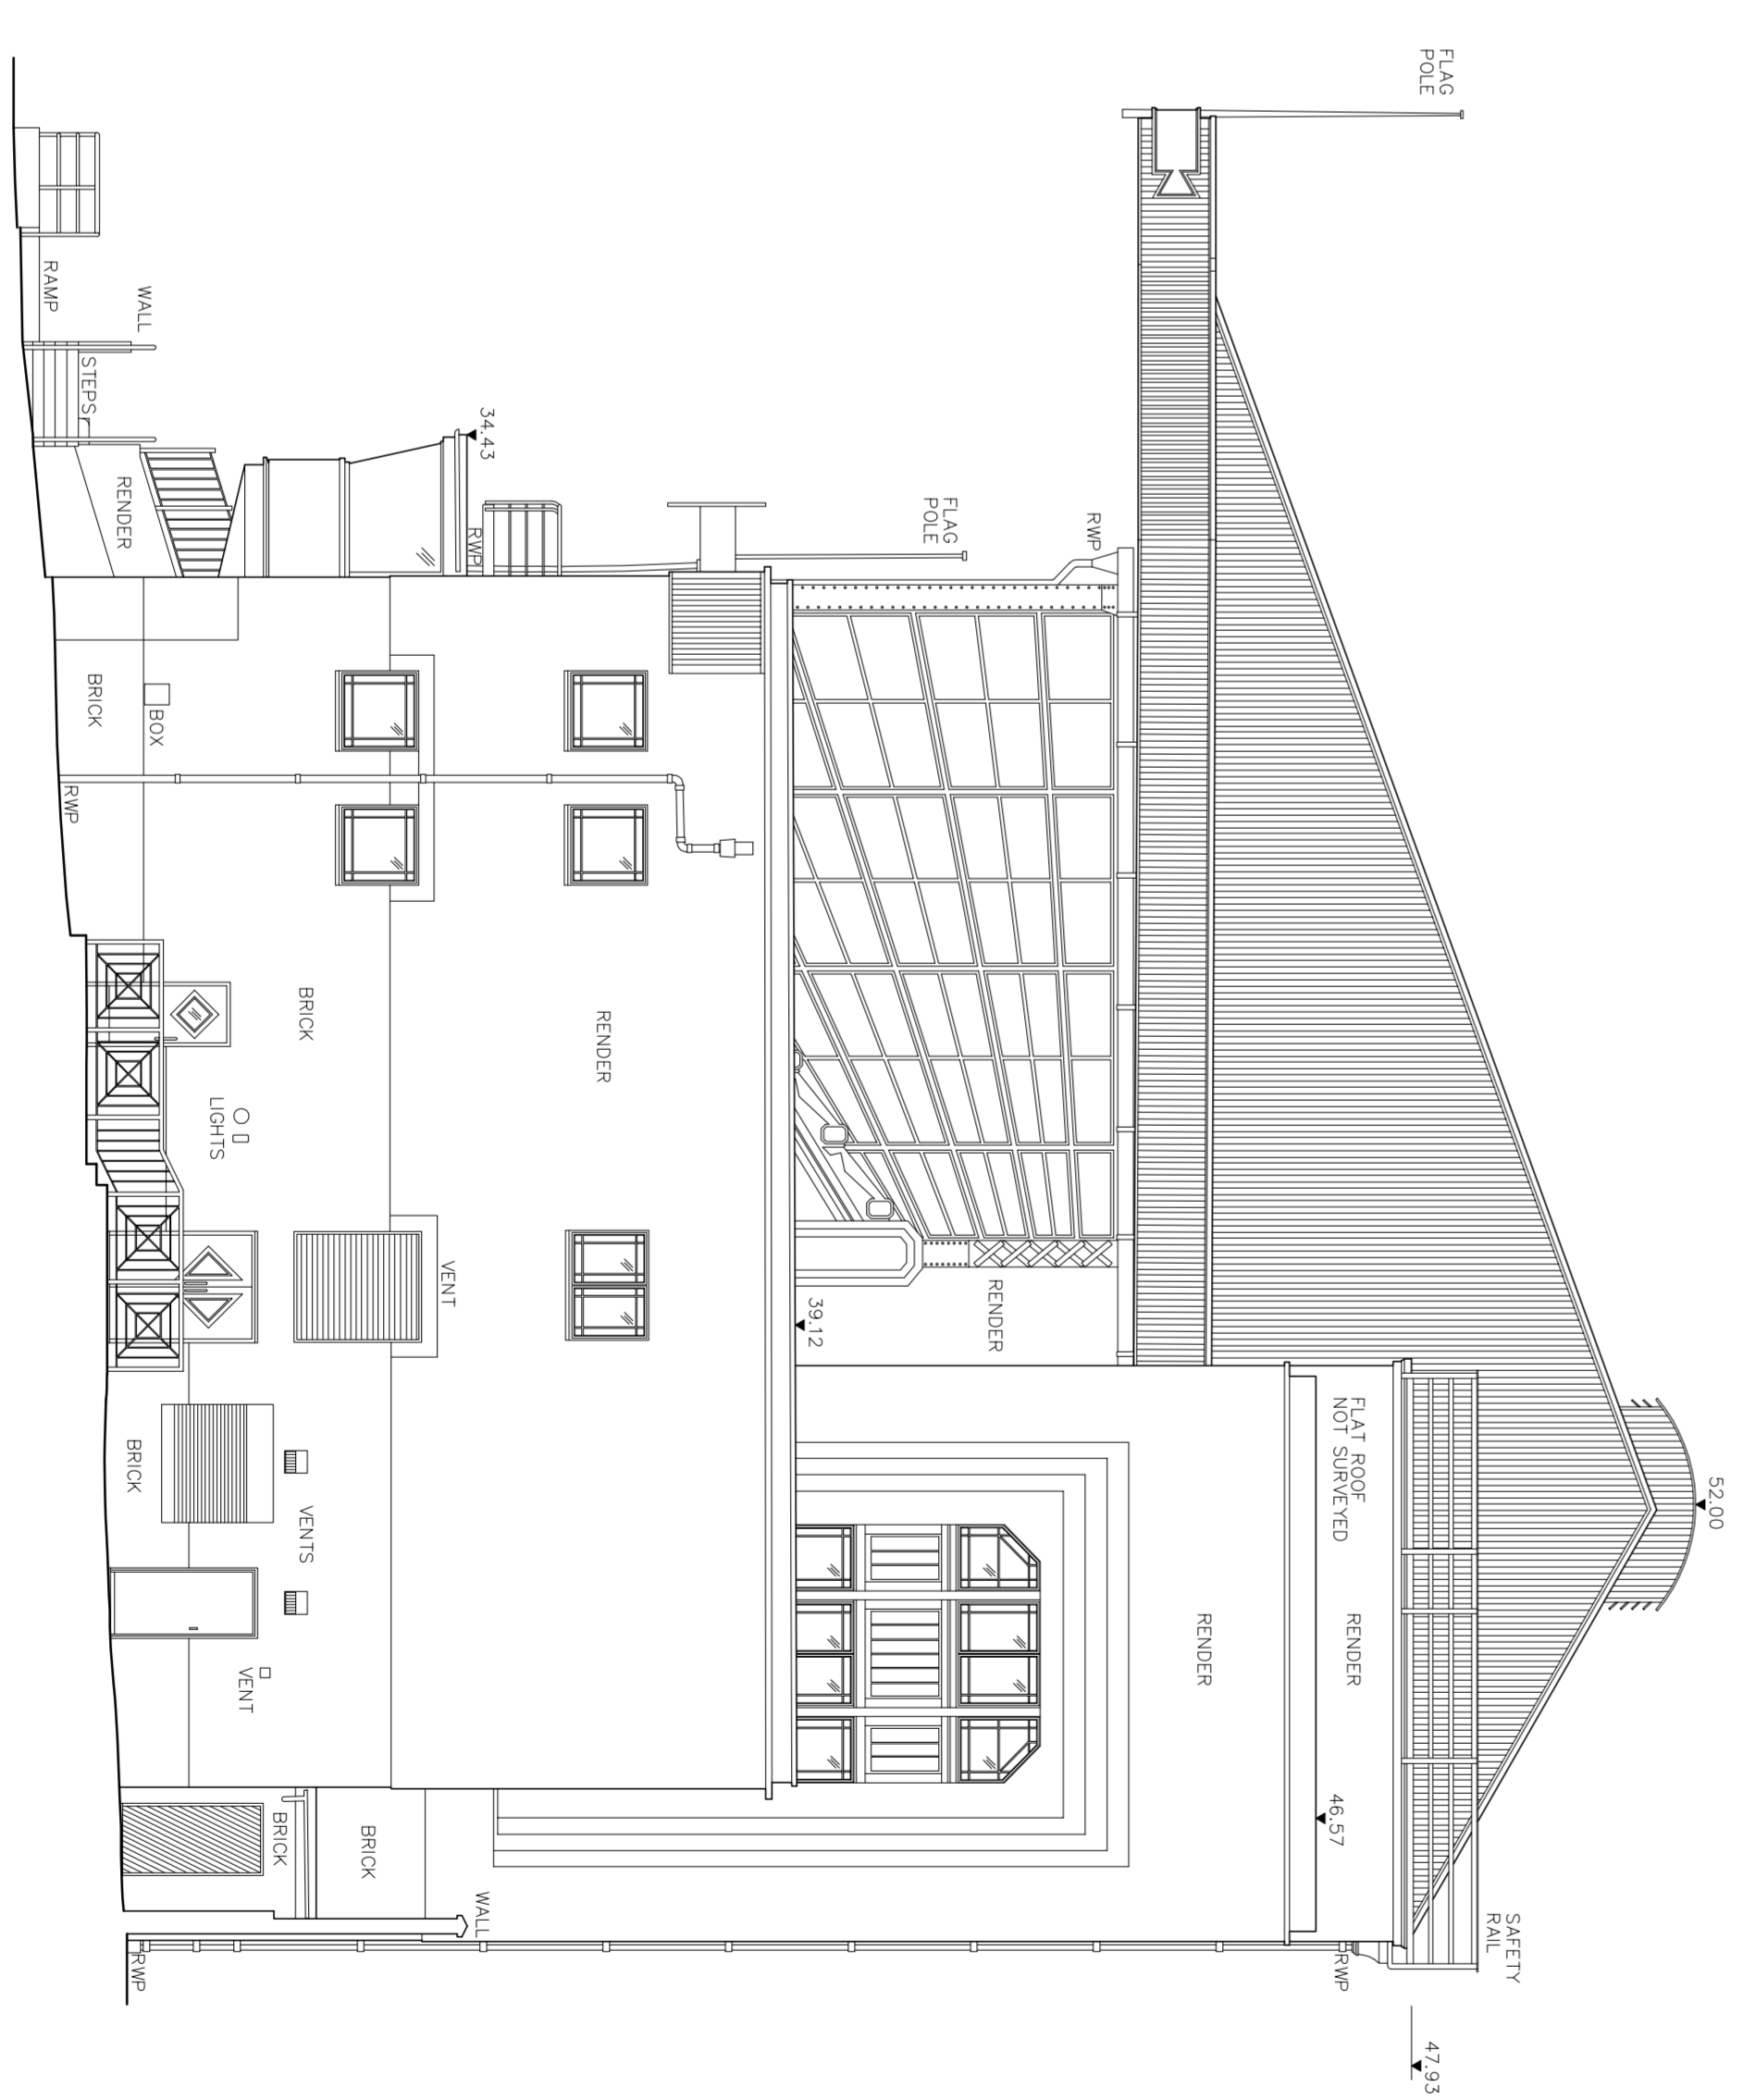

mksurveys

Tel 01988 555581

www.mk-surveys.co.uk

Mason Keynes
Kilburn, London

enquiries@mk-surveys.co.uk
01988 555581

Highbury Stadium
Arsenal F.C.

Elevations