



Section A - A

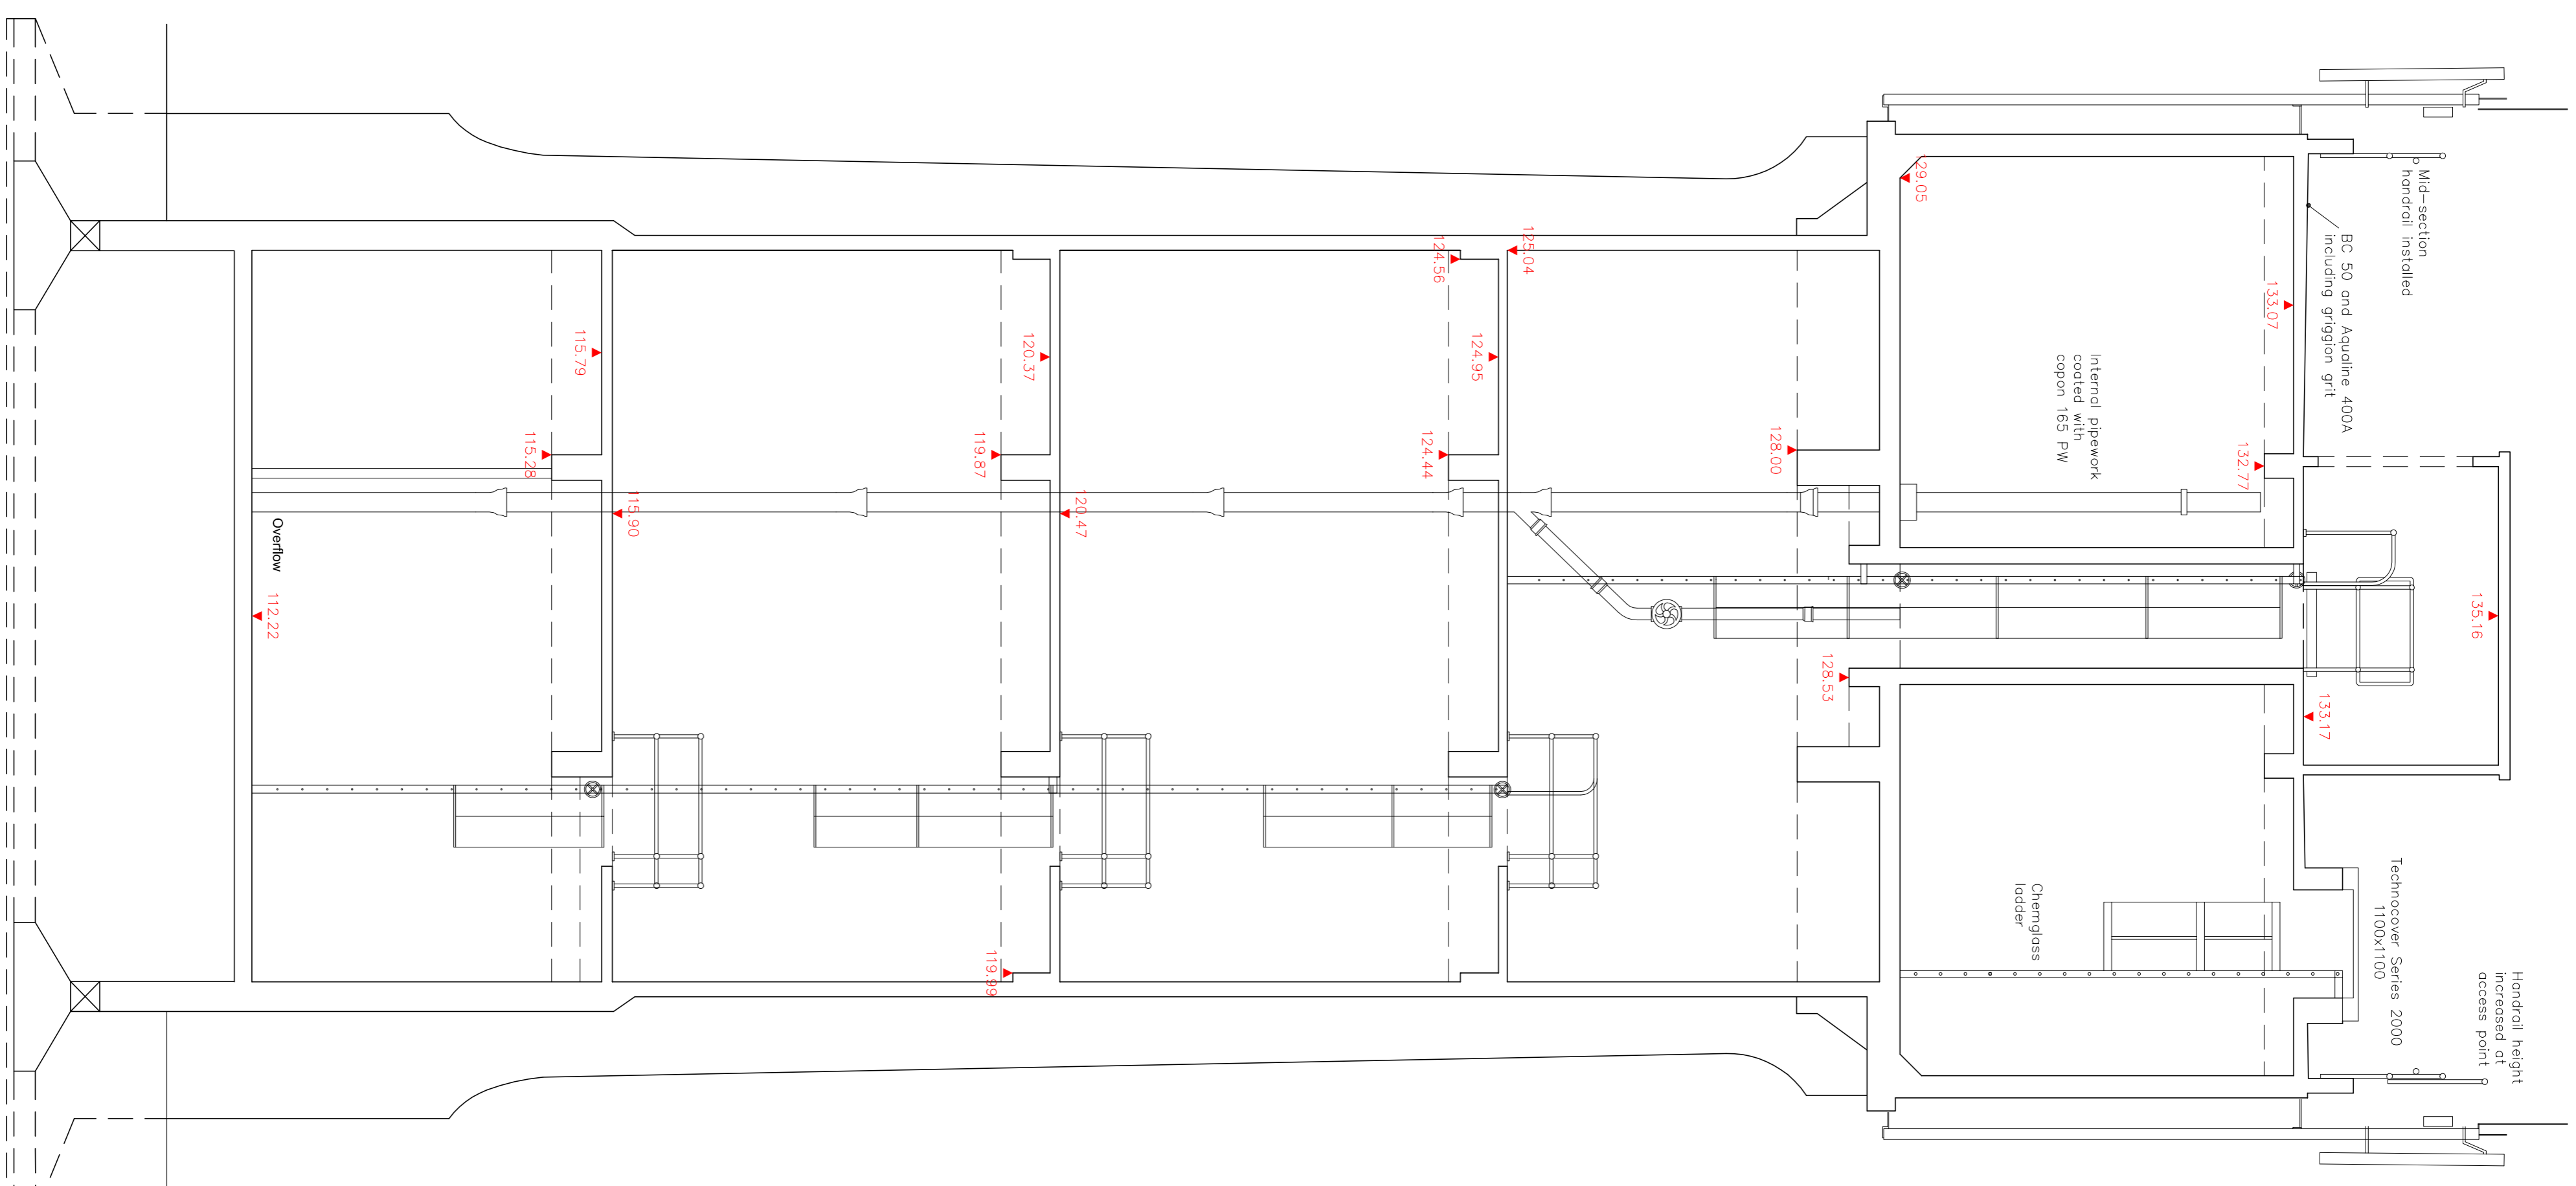

Section B - B

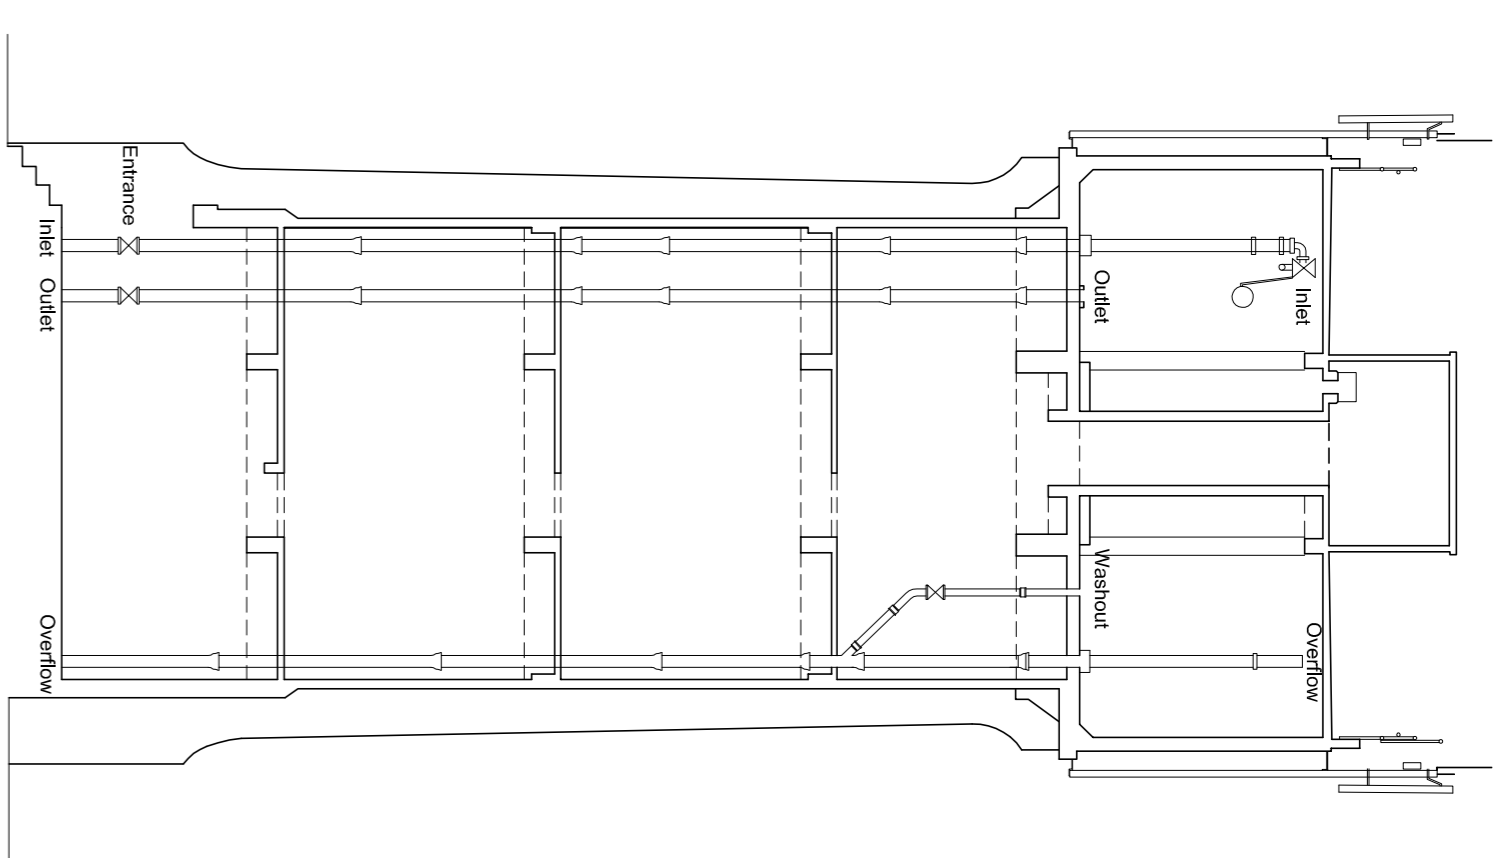

Schematic Drawing

mksurveys

Tel 0188 866661
www.mksurveys.co.uk
Milton Keynes
enquiries@mksurveys.co.uk
info@mksurveys.co.uk

Water Tower

Sample Sections