






ELEVATION 1

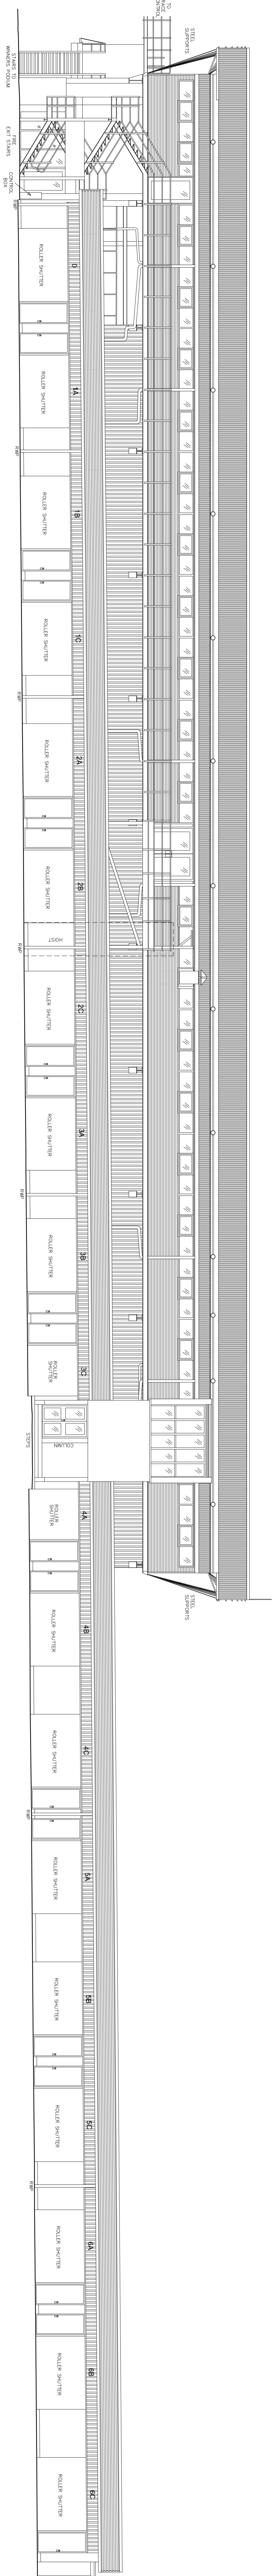


ELEVATION 3

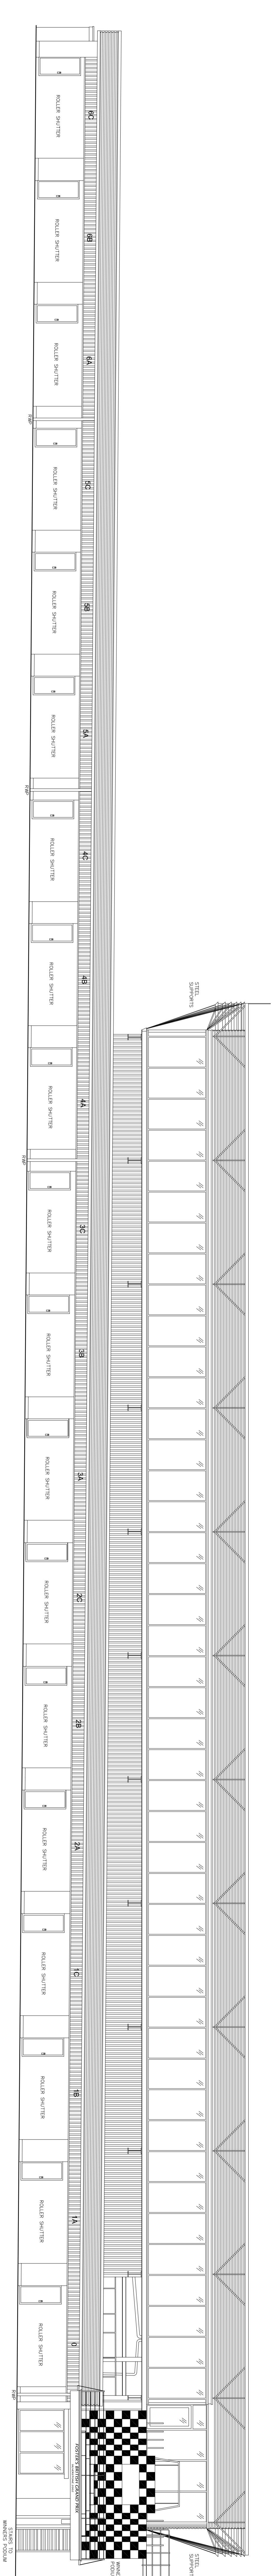

ELEVATION 2

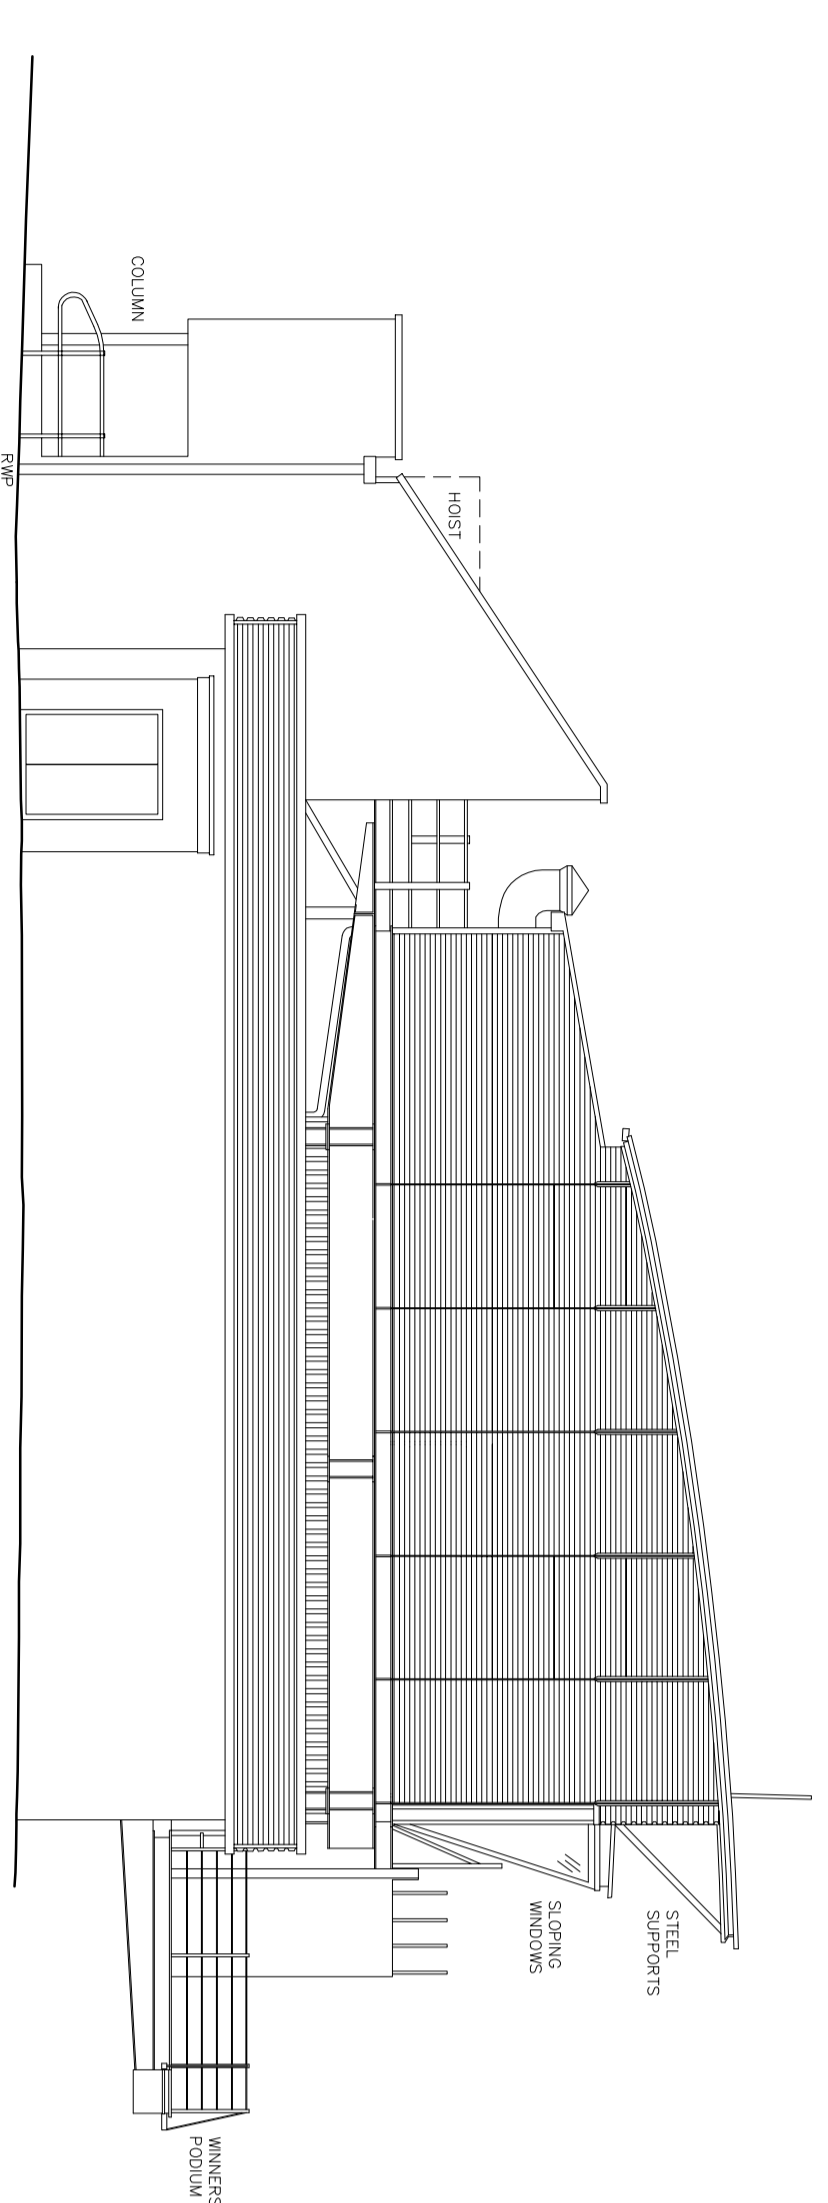

ELEVATION 4

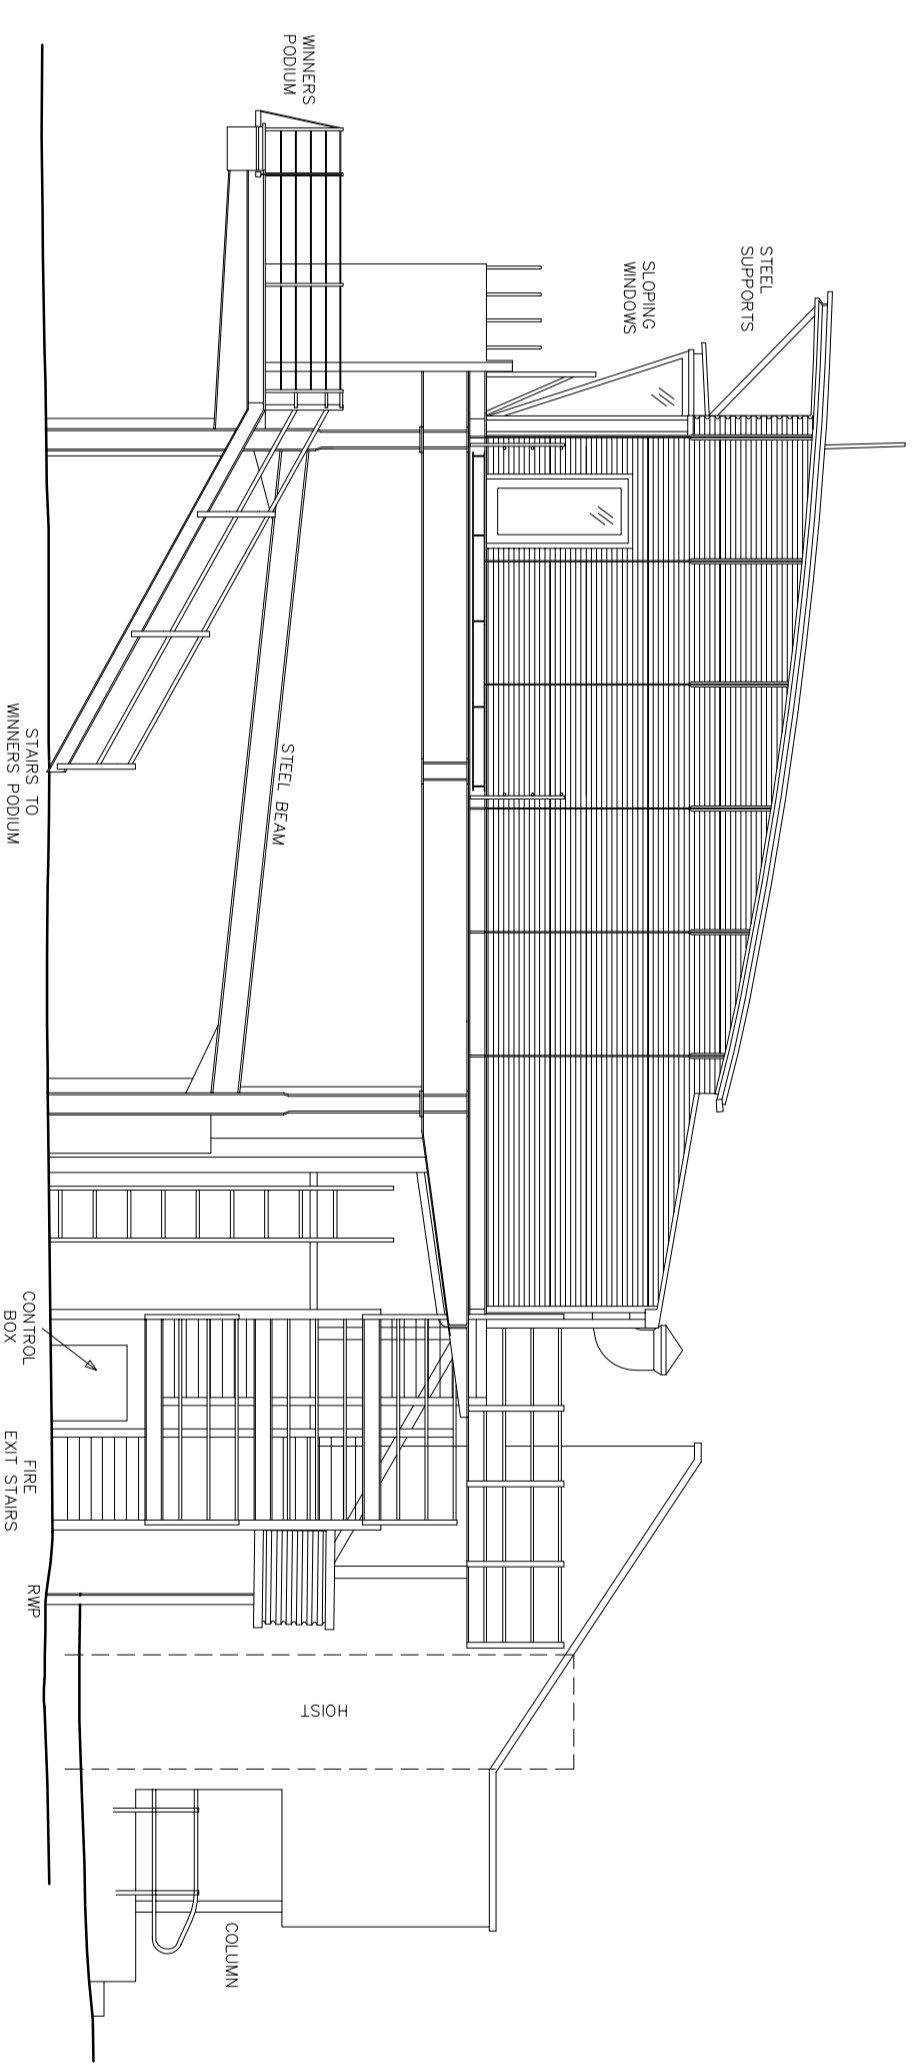

SECTION 5

