




ELEVATION / SECTION 1

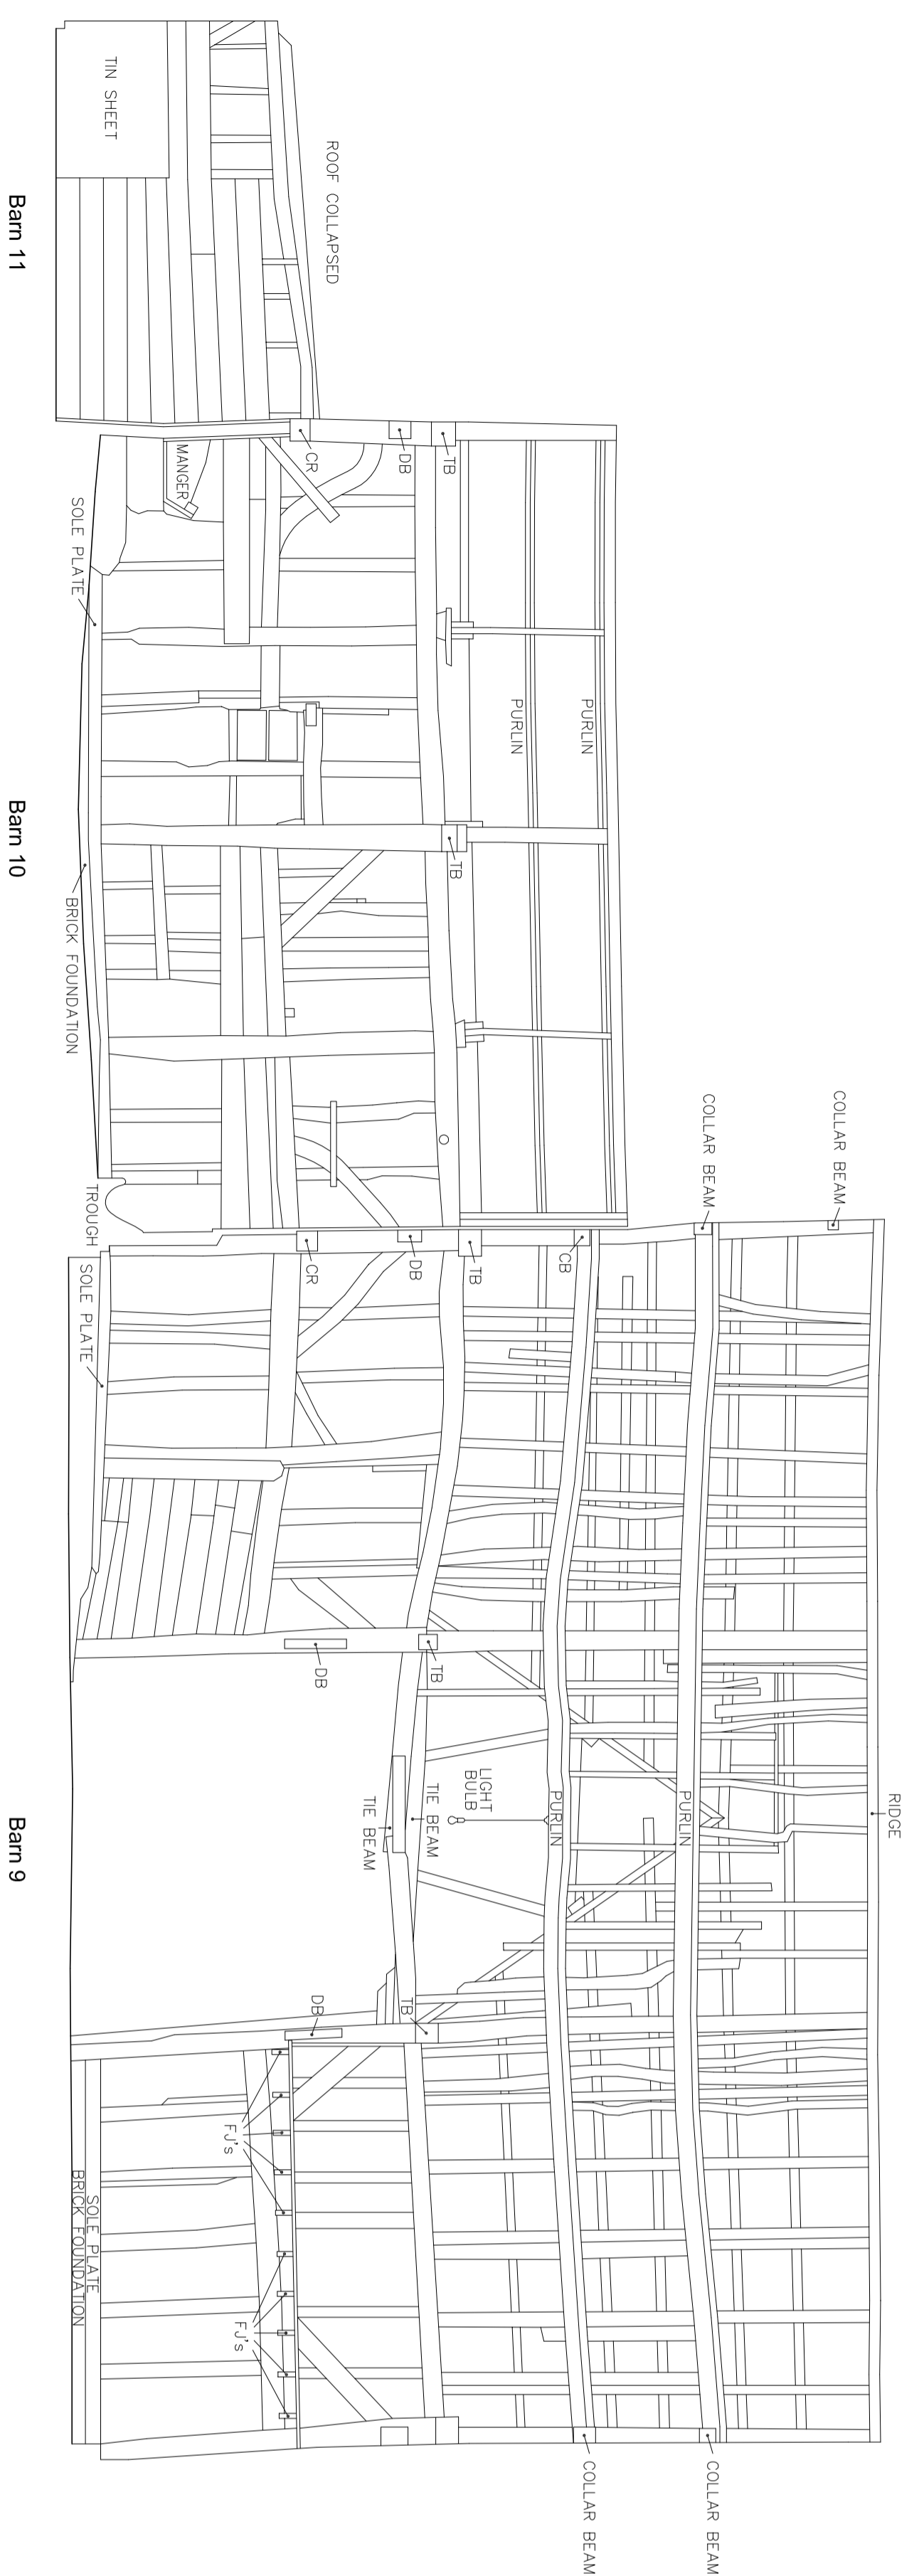

ELEVATION 2

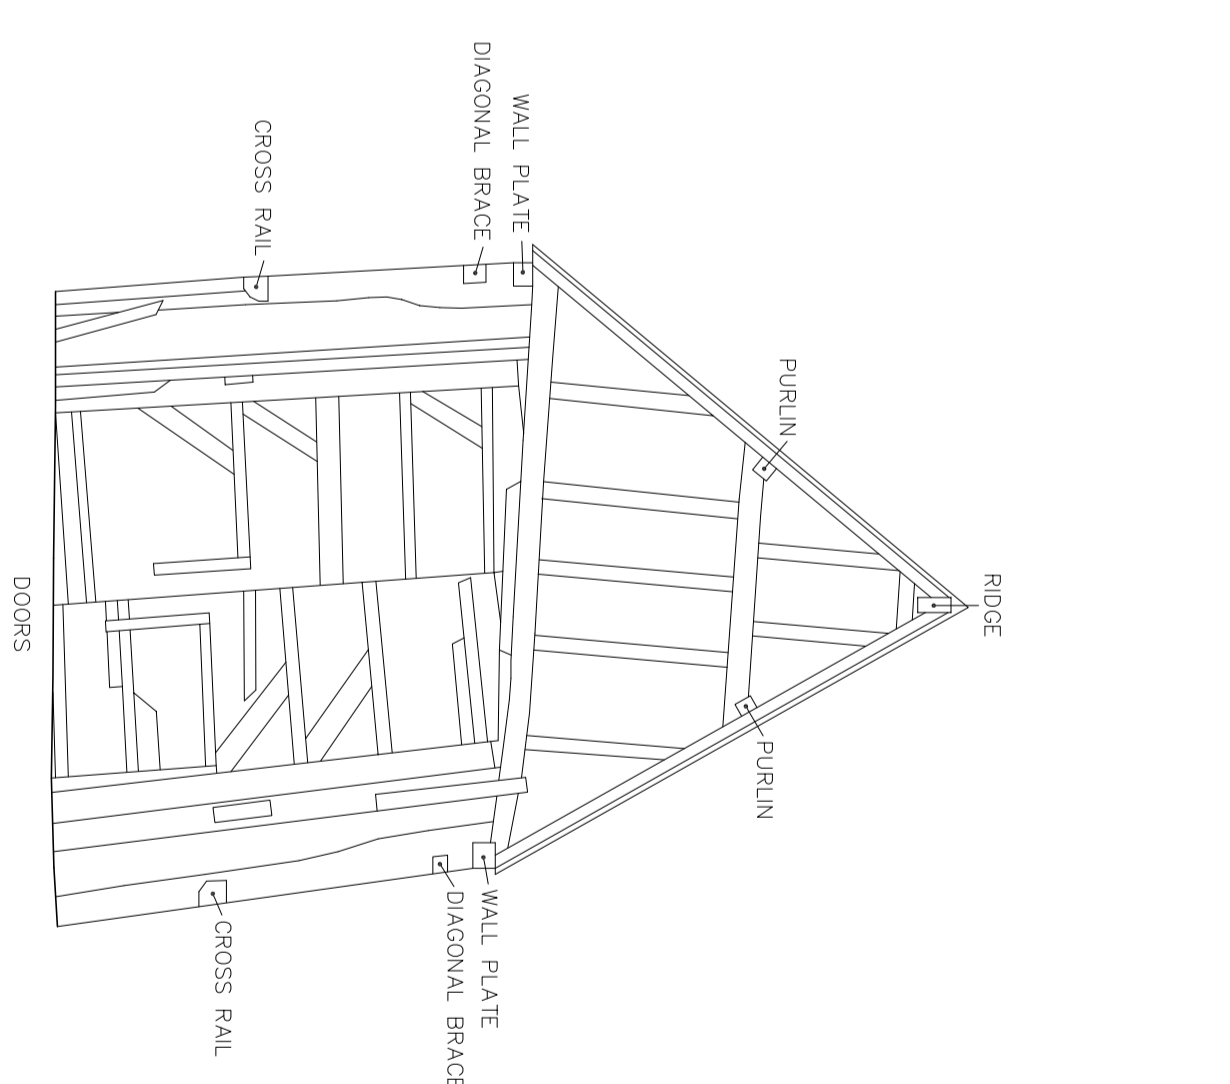

ELEVATION 3

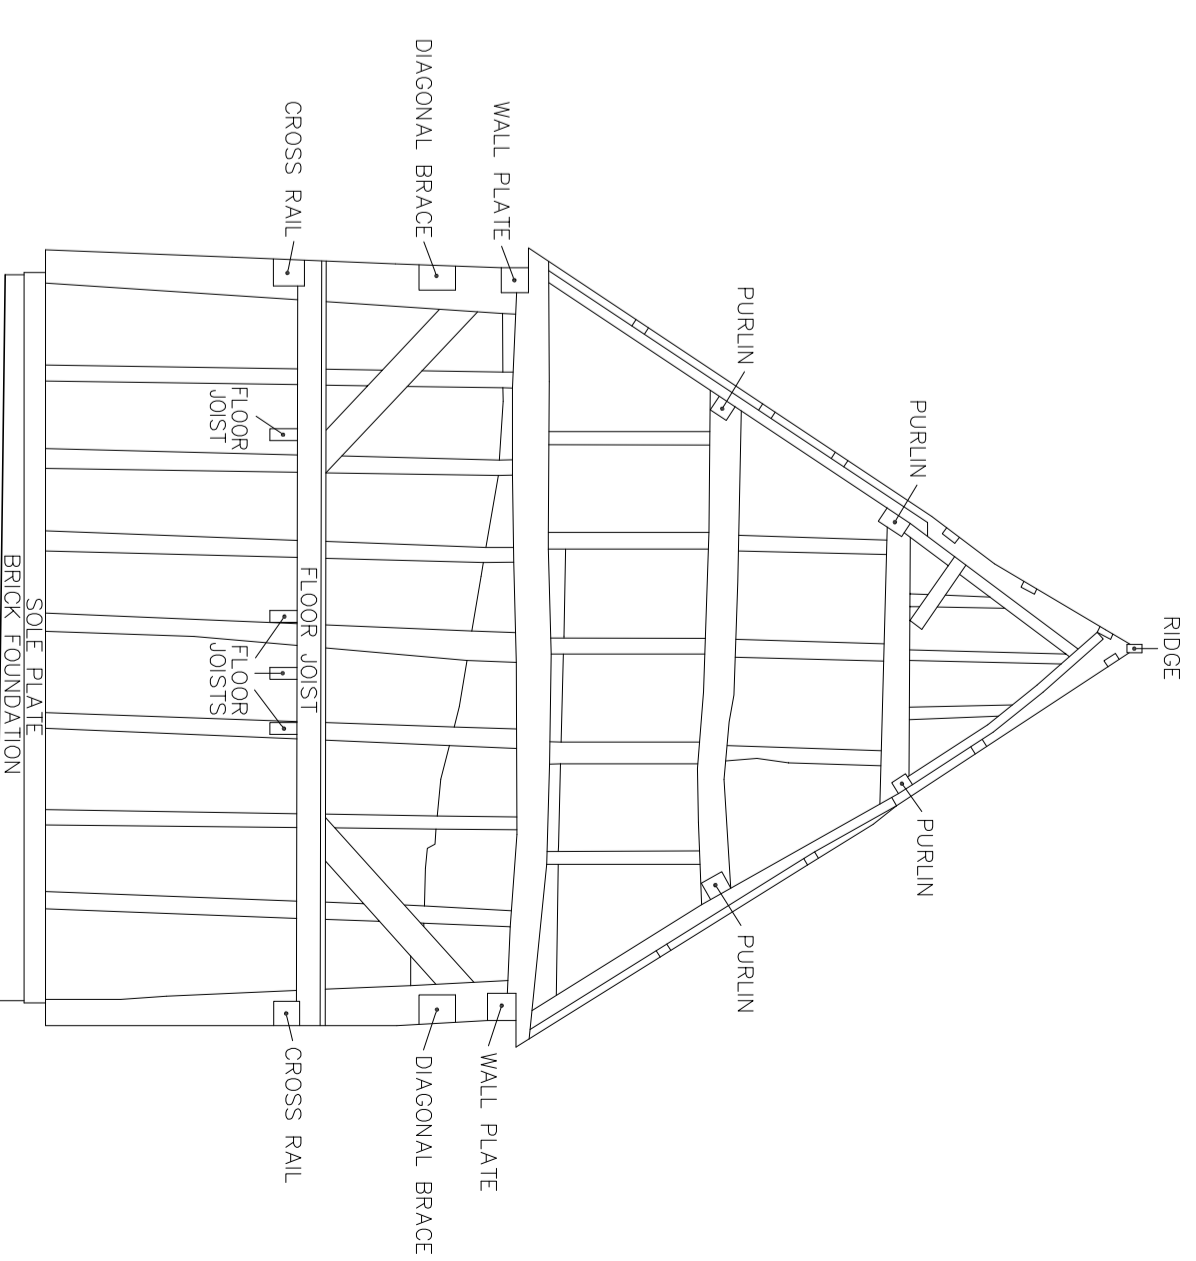


Datum Line 47.00m


ELEVATION 4



ELEVATION 5

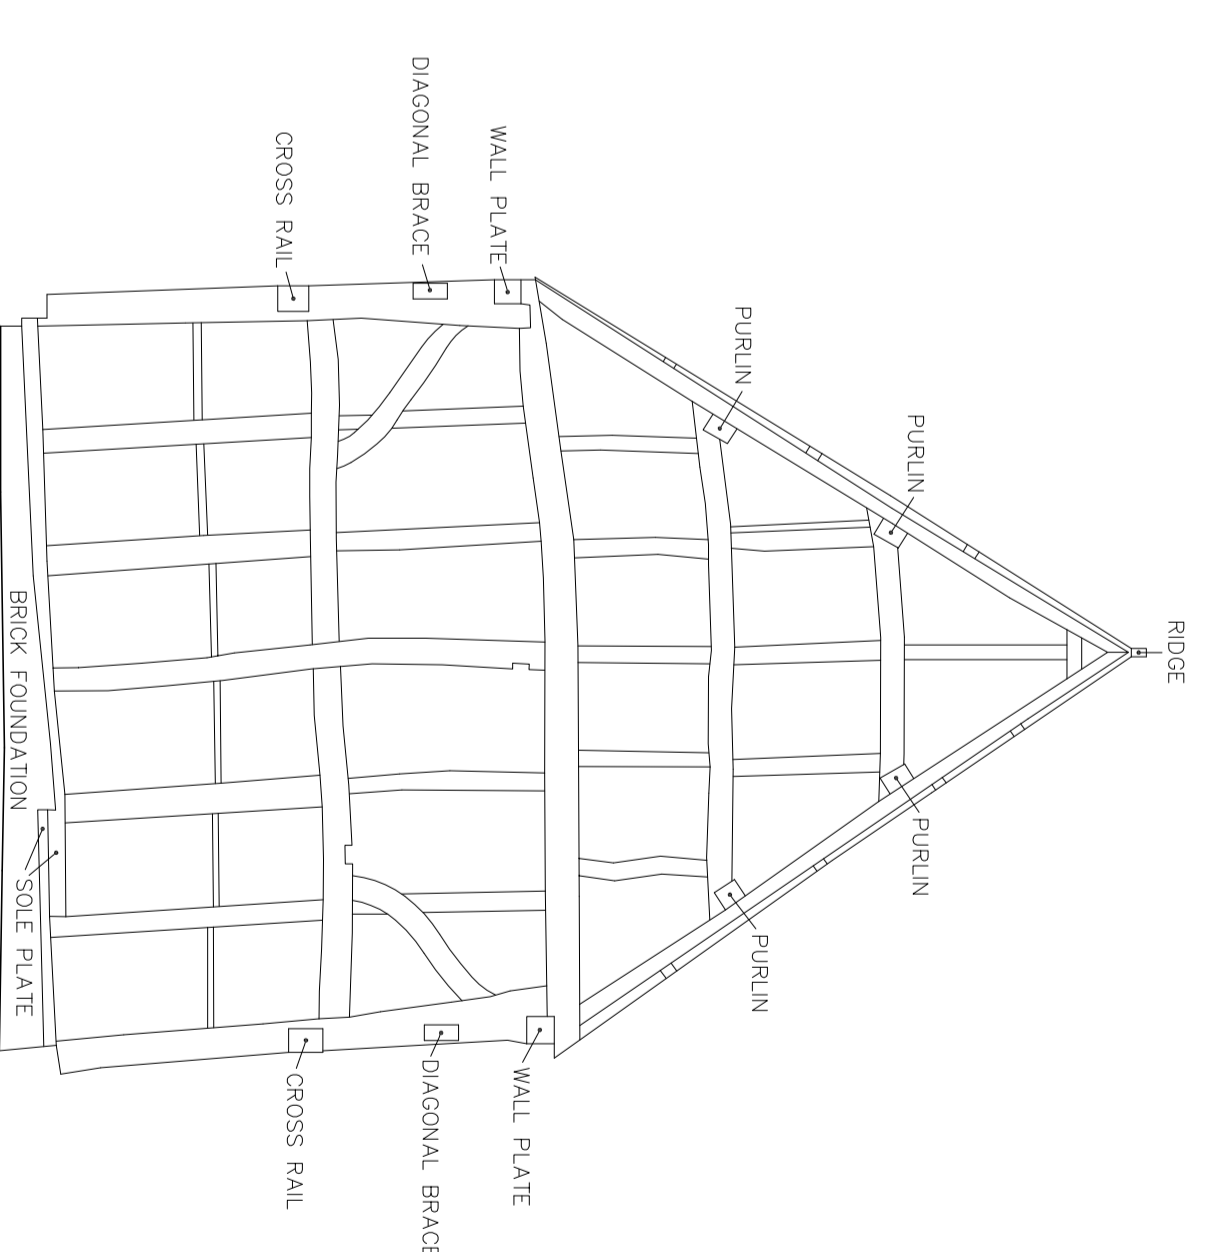

Location Plan:

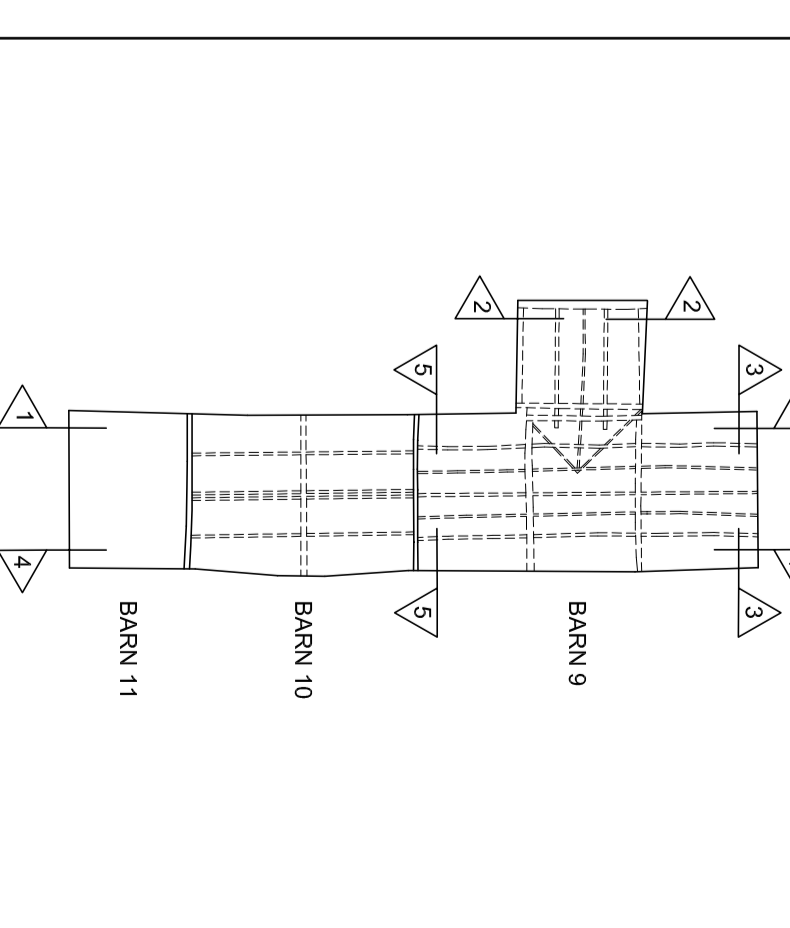

Abbreviations Used :  
 TB TIE BEAM  
 FB FLOOR JOIST  
 CR CROSS RAIL  
 CB COLLAR BEAM

**mksurveys**

www.mksurveys.co.uk  
 info@mksurveys.co.uk  
 01908 565661  
 01908 524400  
 01908 524400

Old Timber Barns  
 Thurlleigh  
 Bedfordshire

Sample Elevations / Sections

Datum Line 47.00m