



SOUTH ELEVATION

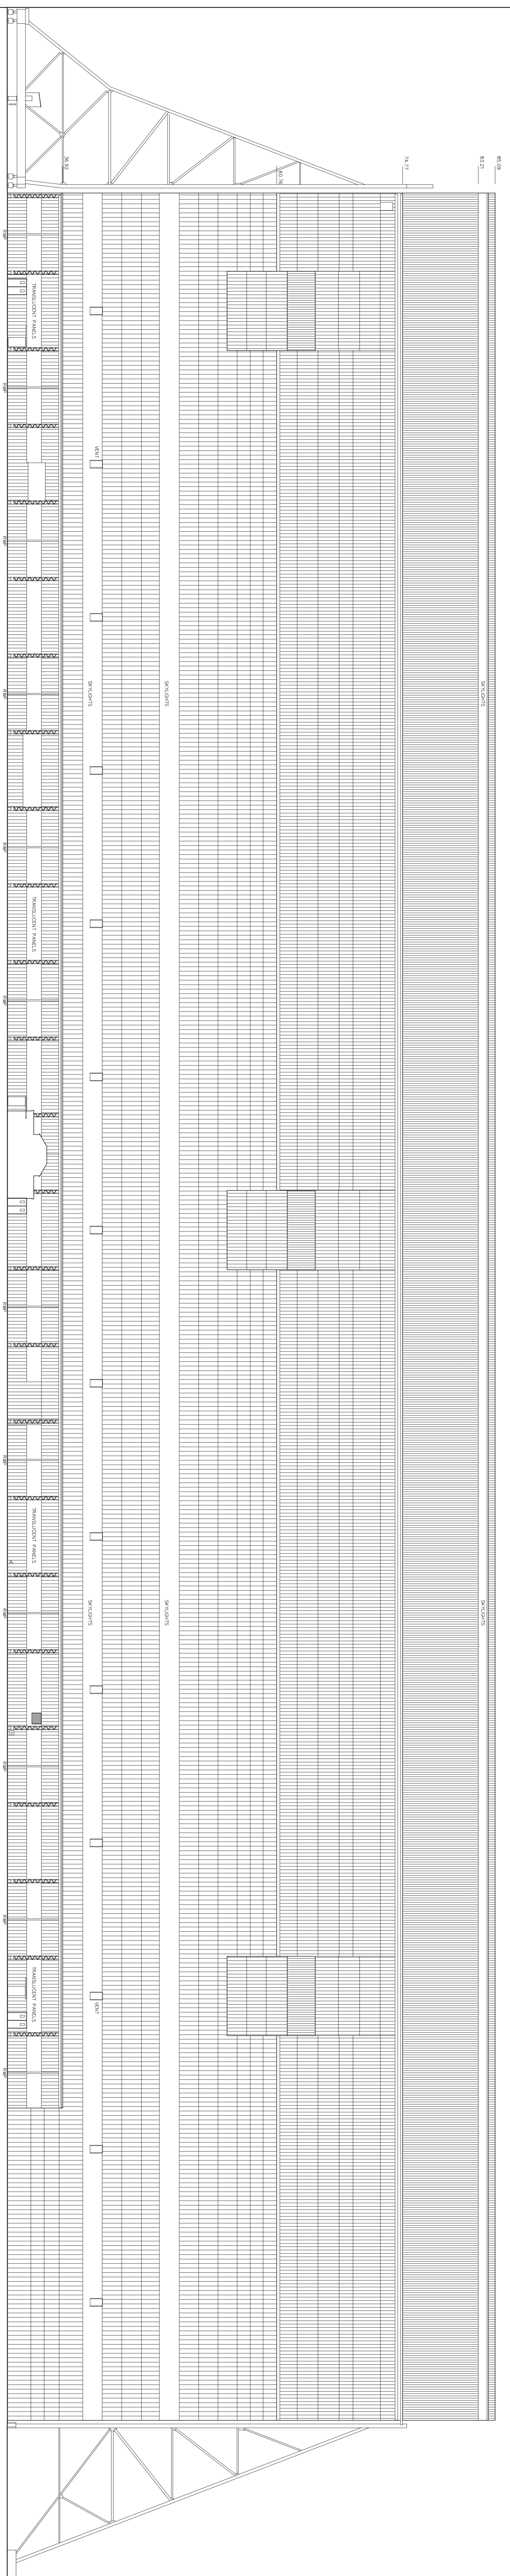


Column Line, Value 28.00m.

WEST ELEVATION

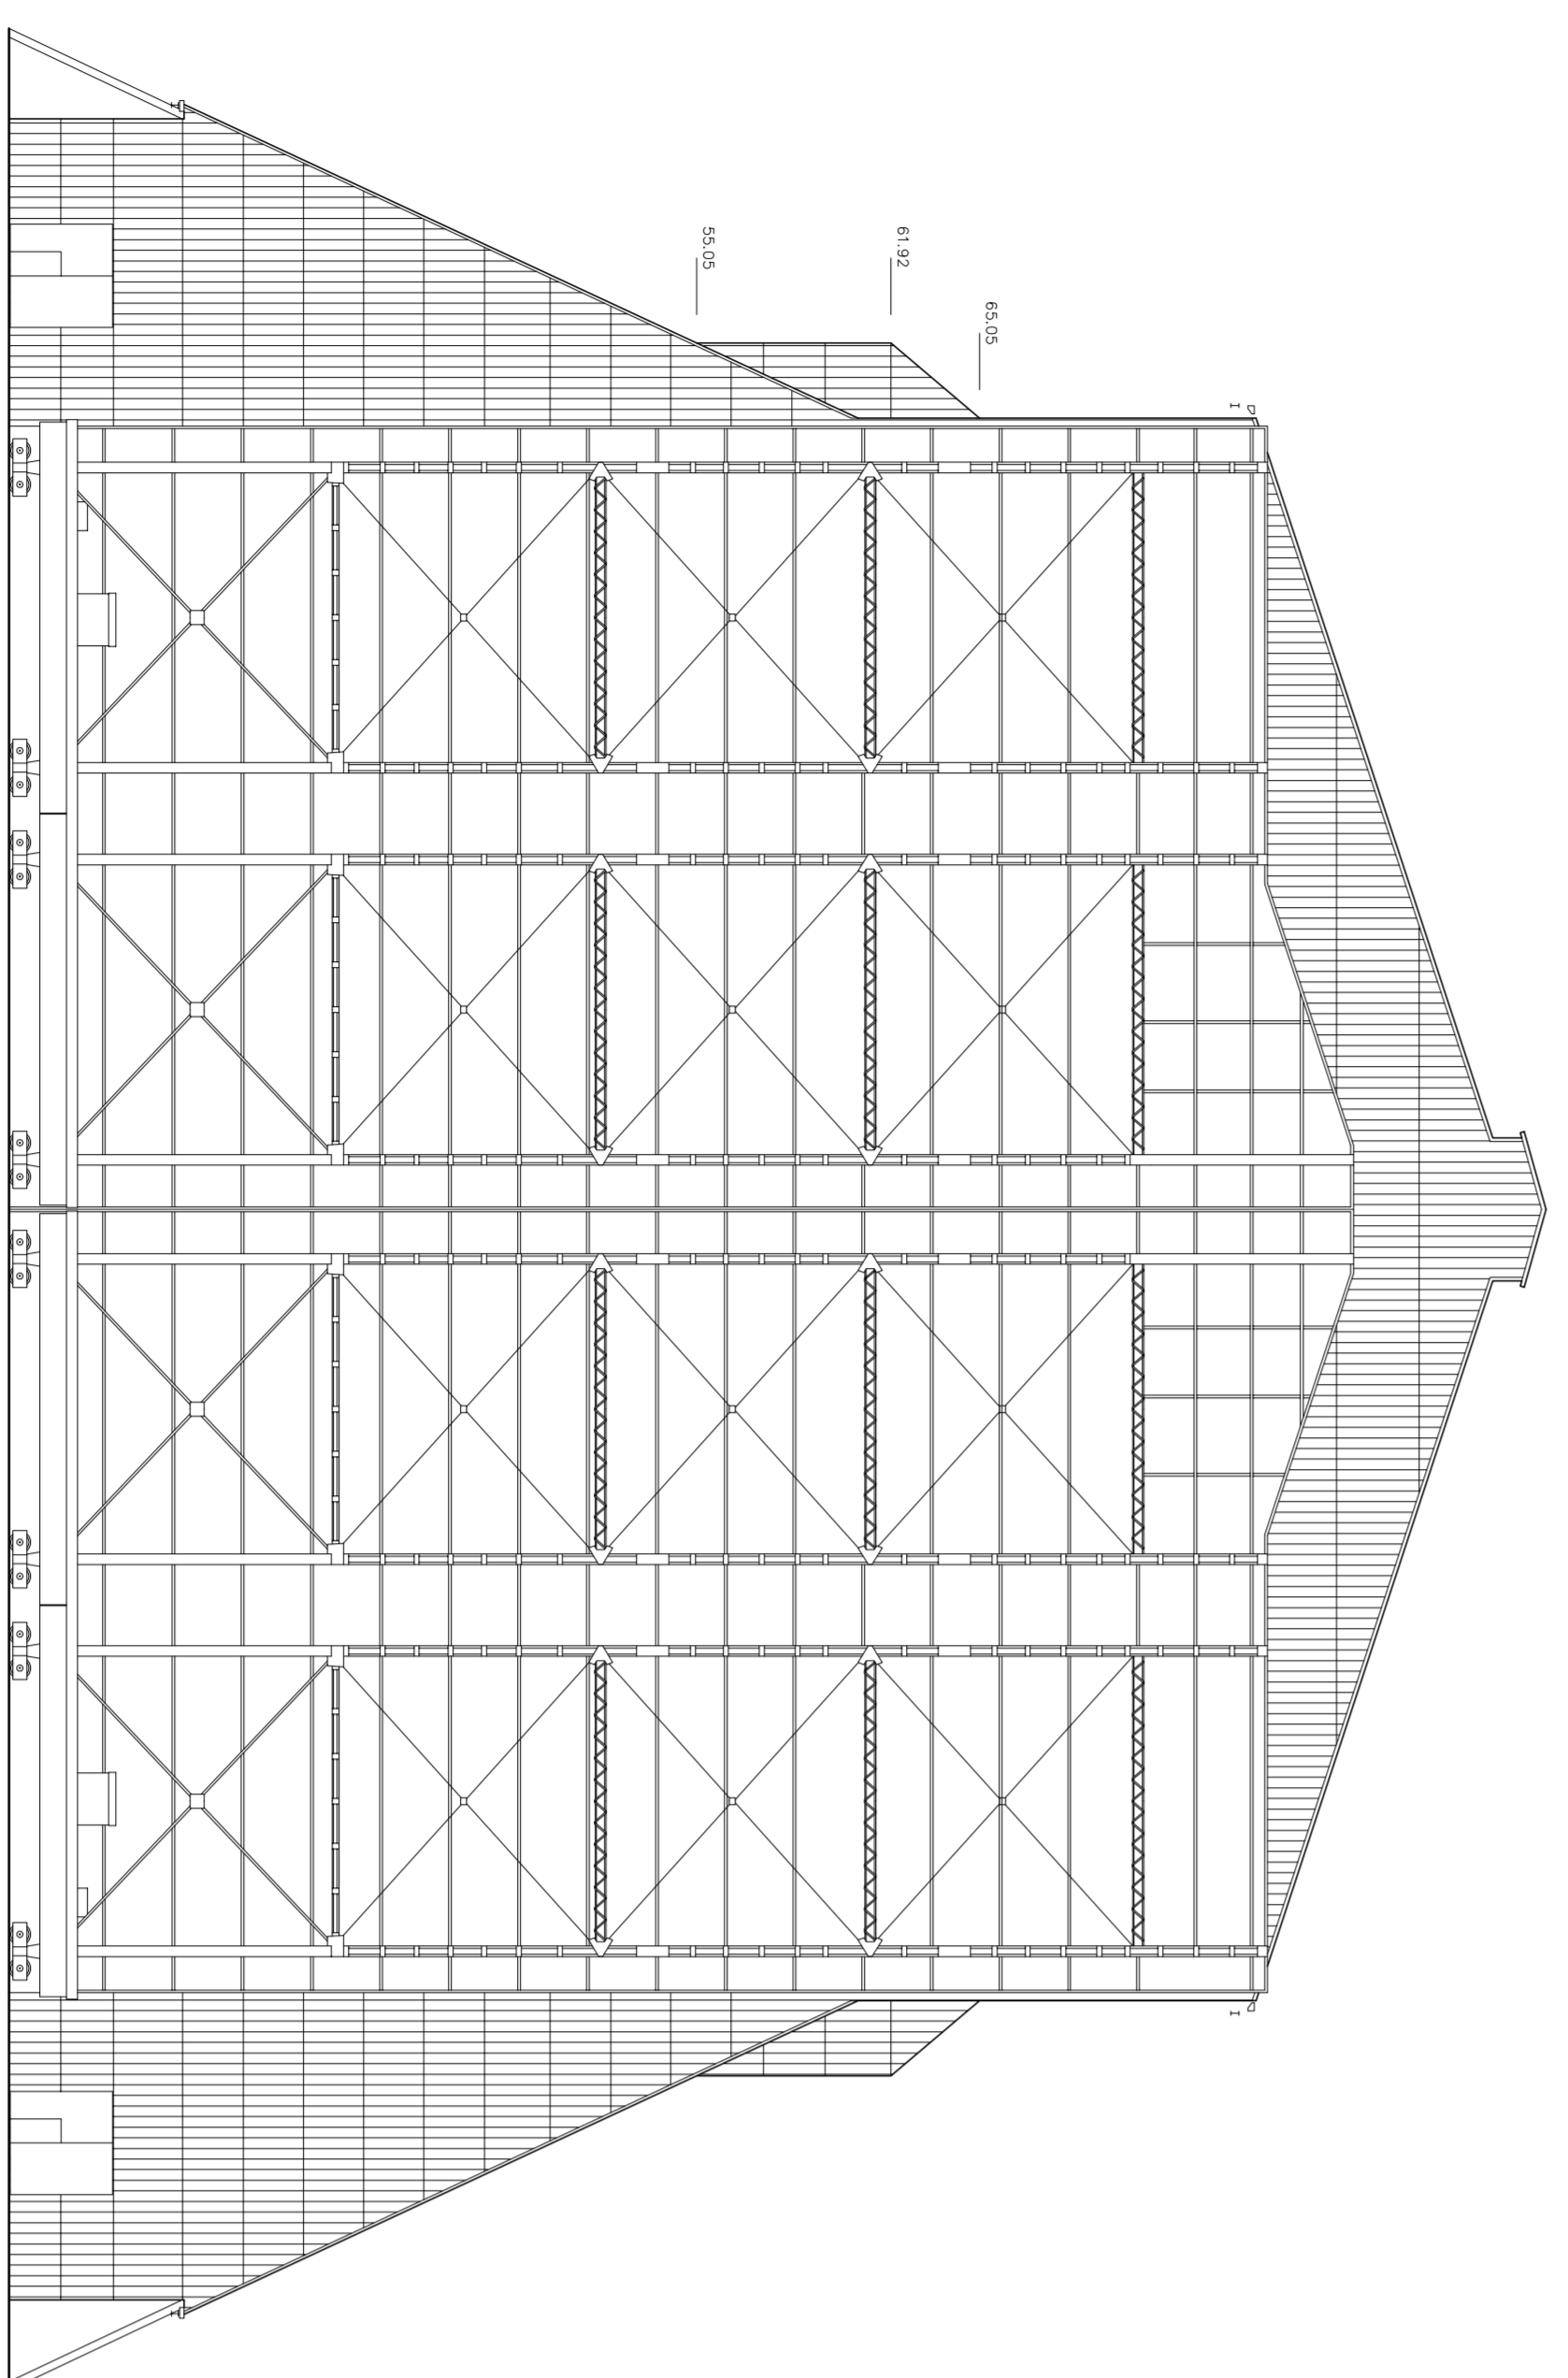

Column Line, Value 28.00m.

TYPICAL SECTION

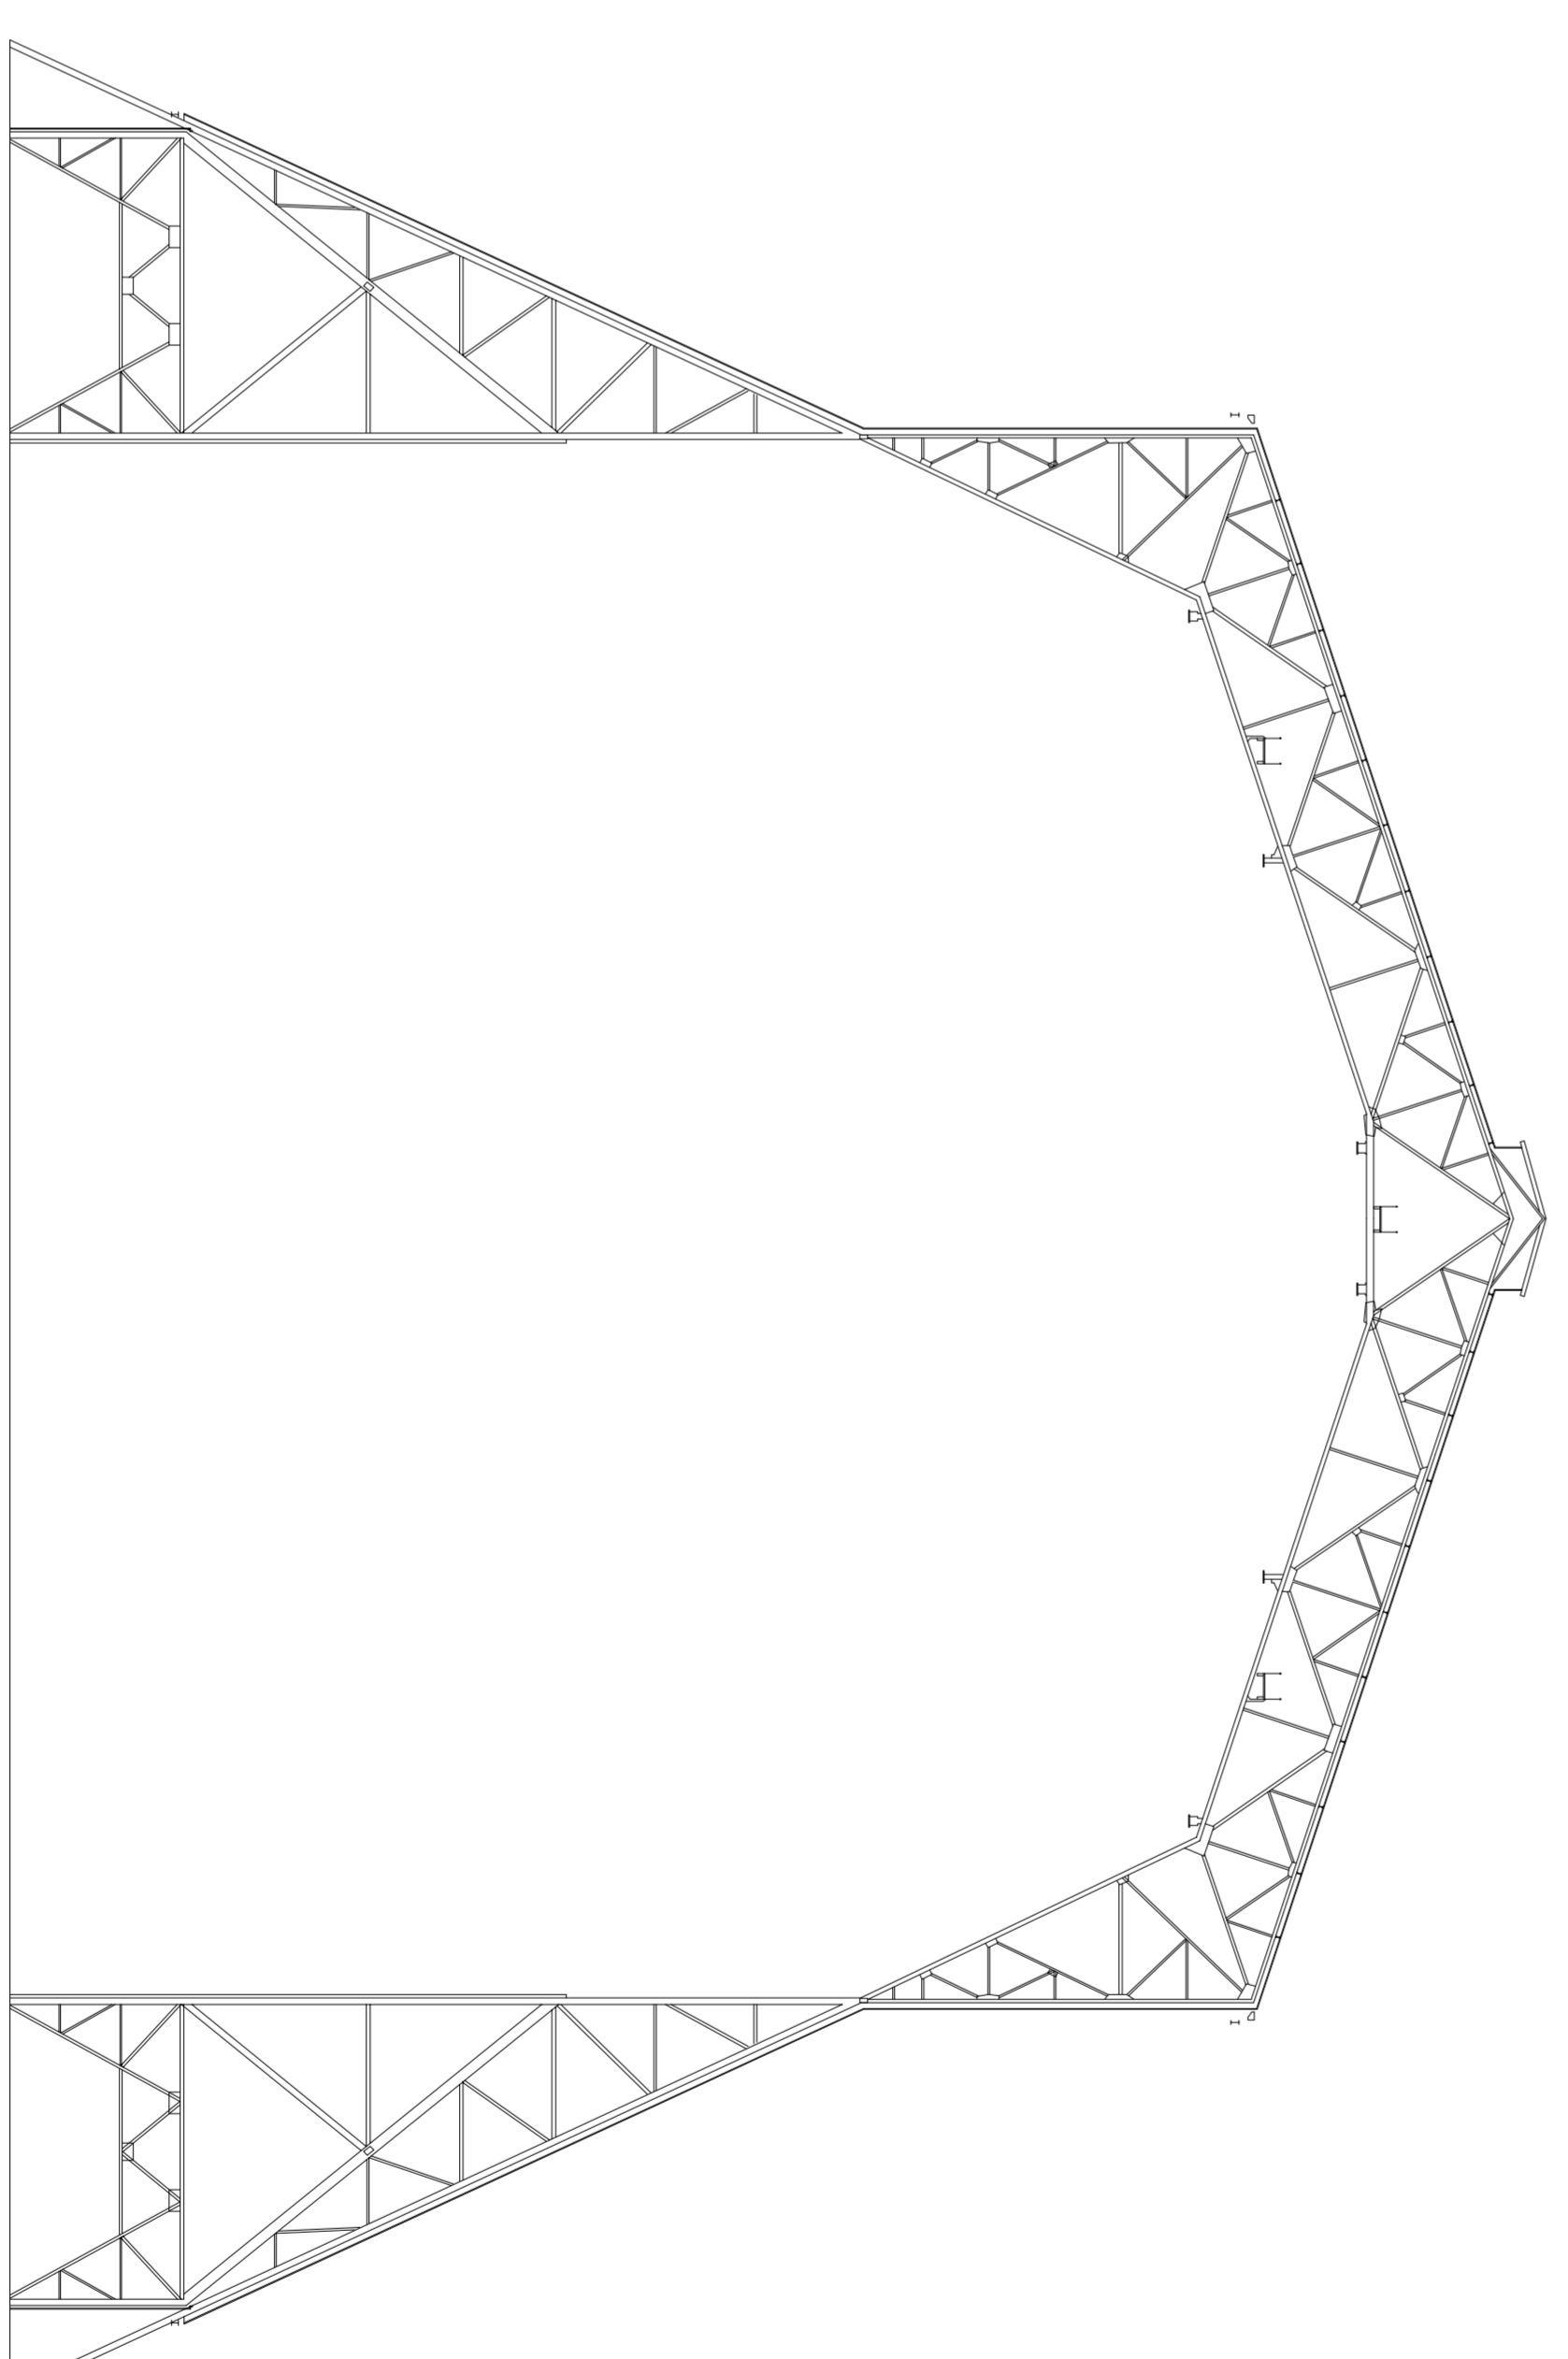

14 0203 00001
www.mk-surveys.co.uk
Cardington Hangar
14 0203 00001

Cardington Hangar

Sample Elevations / Sections