


**Notes :**  
 1. GROUND FLOOR SURVEY LIMITED TO PUBLIC AREAS AND CEILING / LIGHT FIXTURES ONLY.


**Key :**

F-C	FLOOR TO CEILING HEIGHT
F-1	FLOOR TO FINISH FLOOR
C	CELL HEIGHT
H/C	HANGING CEILING (UP)
D/H	DOOR HEIGHT
Chro	CHORD
→	STEP / SLOPE UP
→	POWER POINT
→	HANDICAP
→	TELEVISION AERIAL PORT
→	SHOWER PORT
→	WALL LIGHT
→	UNKNOWN SWITCH
→	FIRE ALARM
→	SEWAGE
→	FIRE EXIT LIGHT

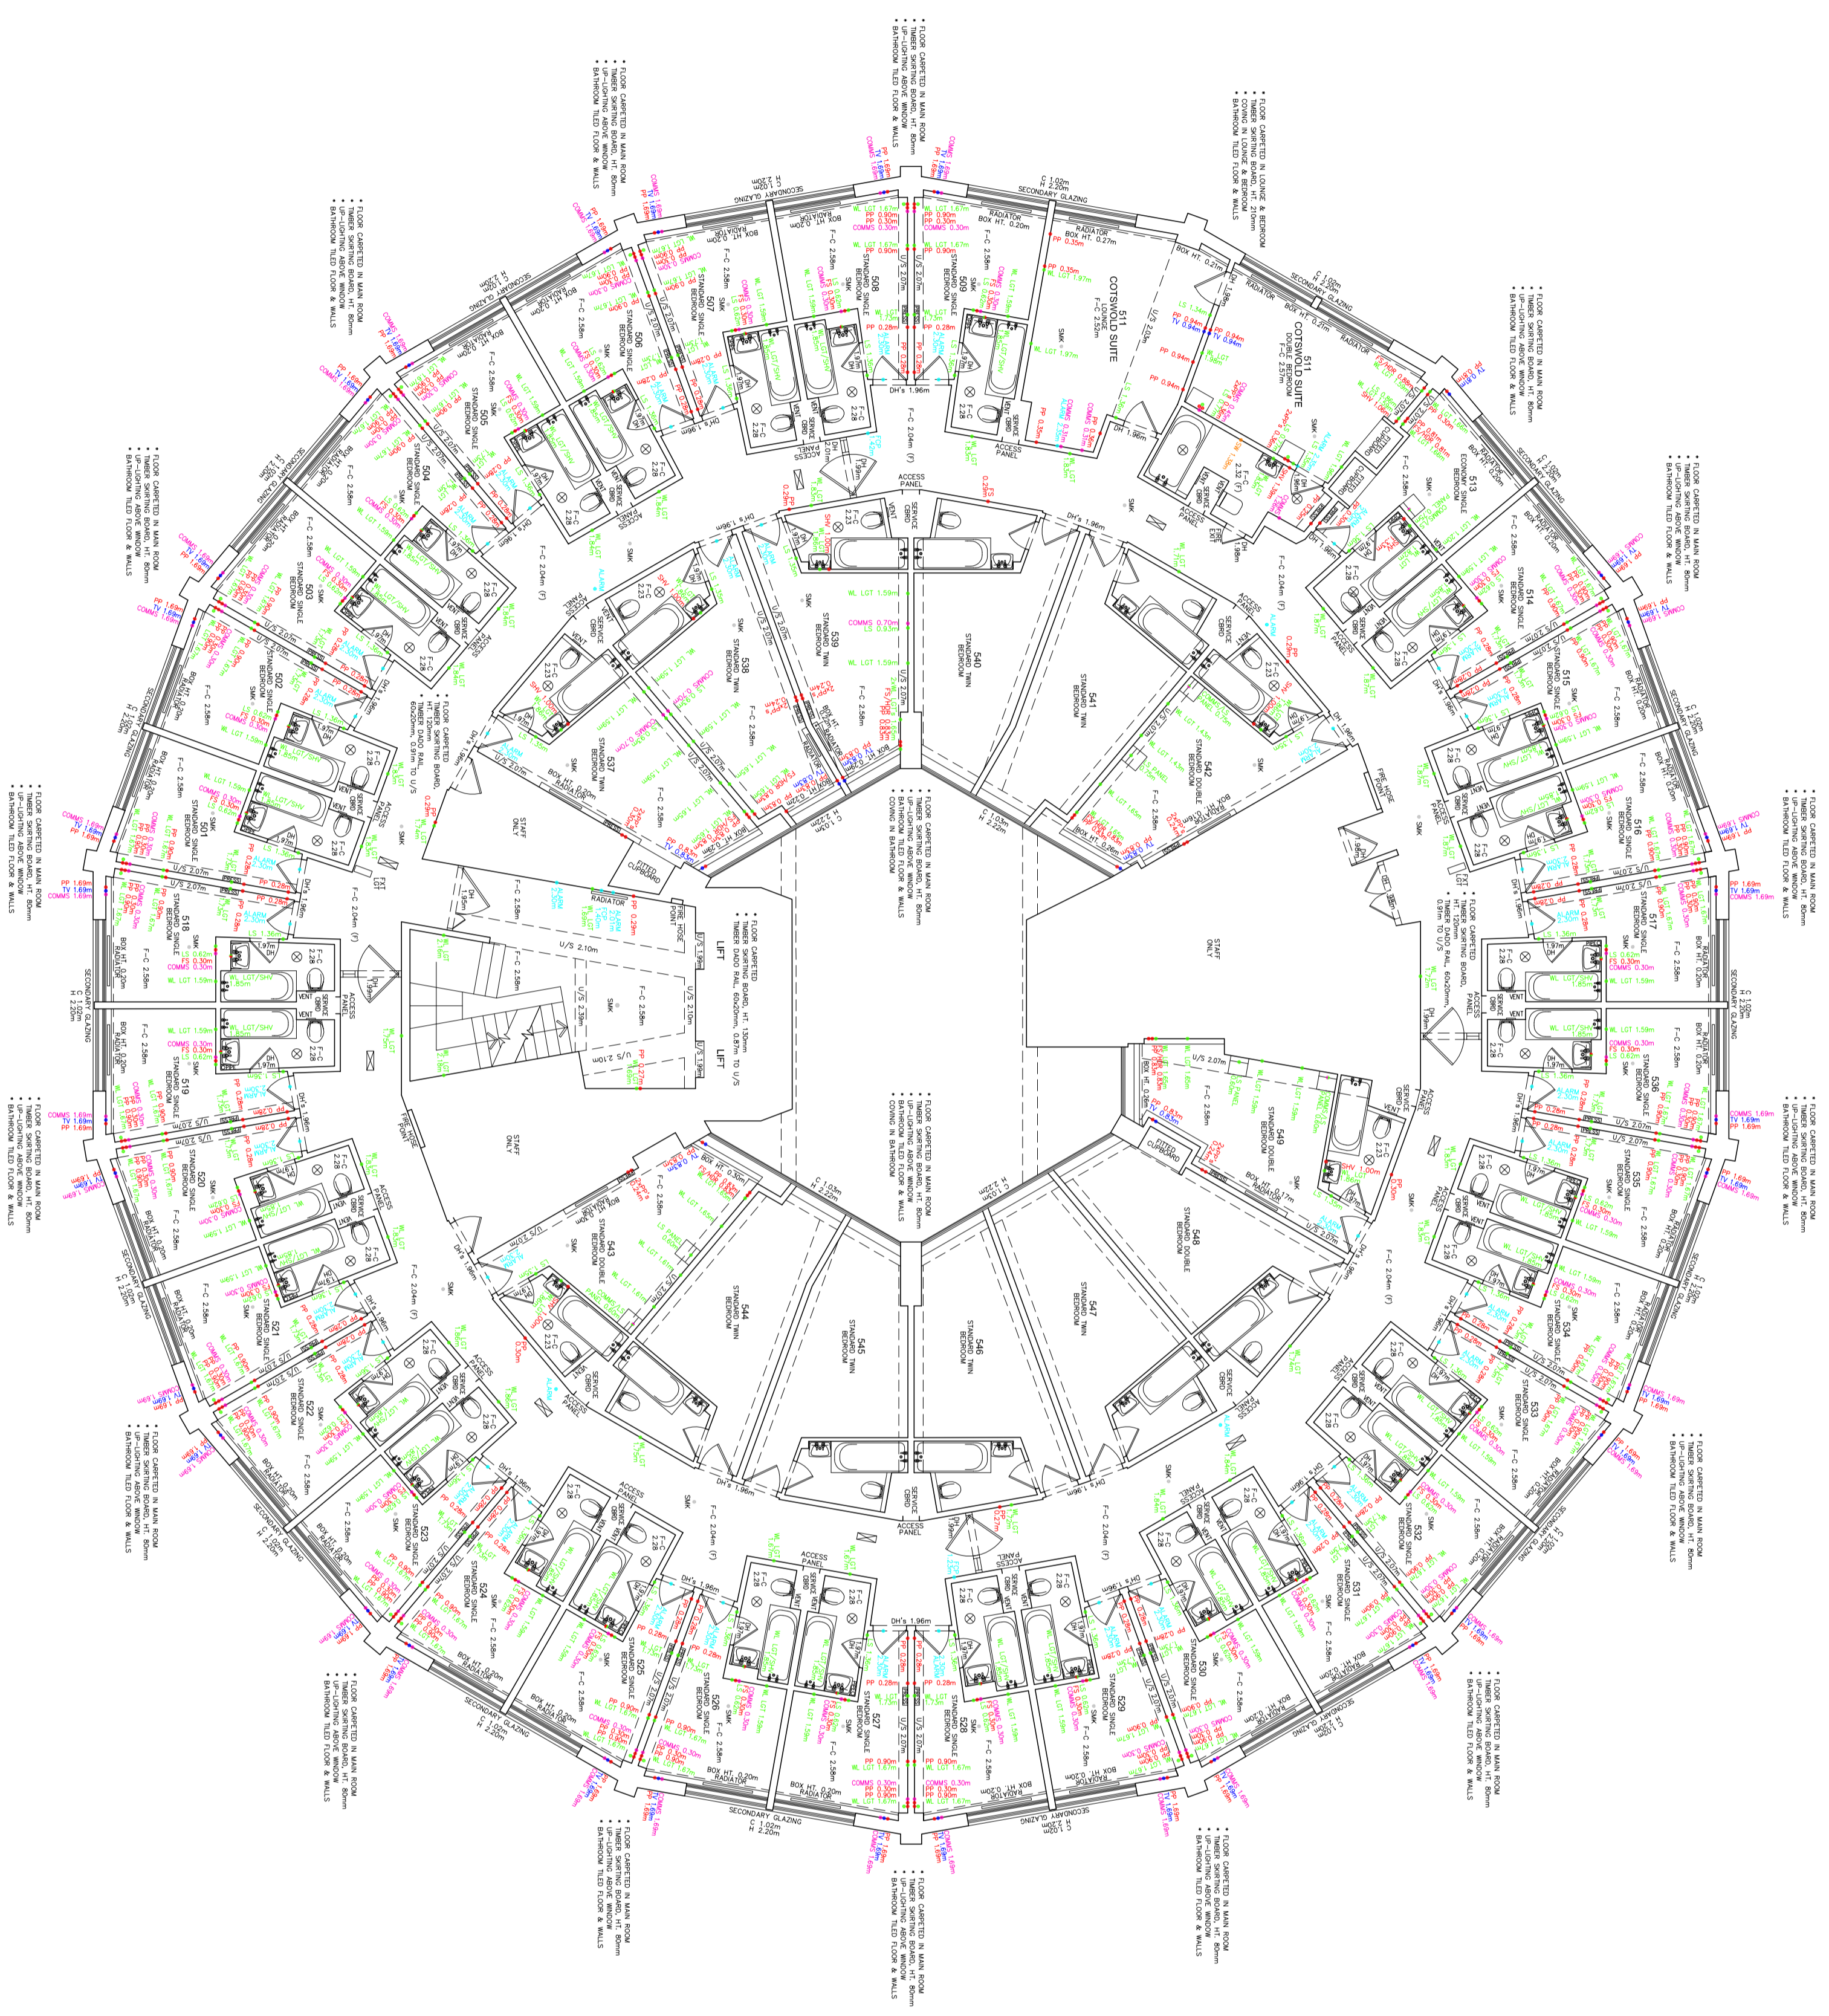


Internal Elevations of Standard Single Bedroom, No. 521  
 1 : 50


Elevation 1

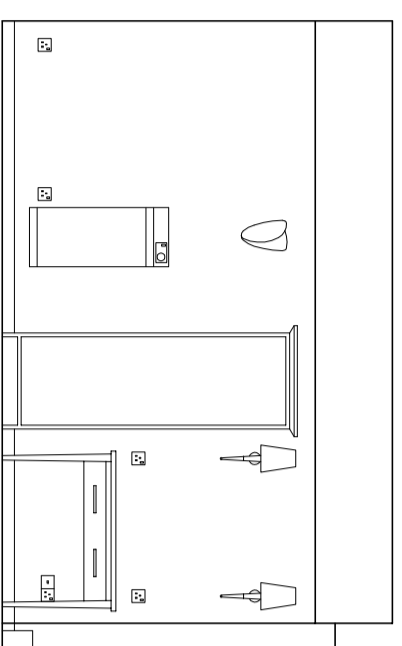


Elevation 2

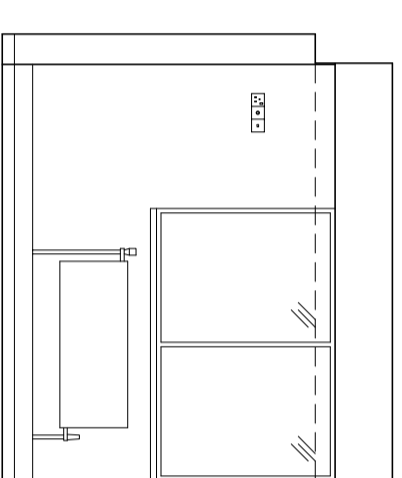


Elevation 3

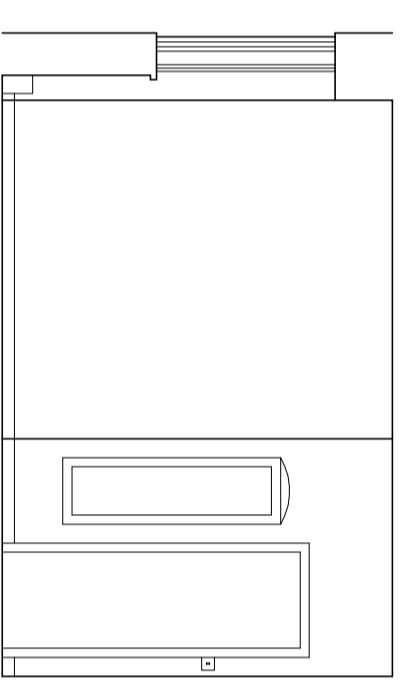

Elevation 4

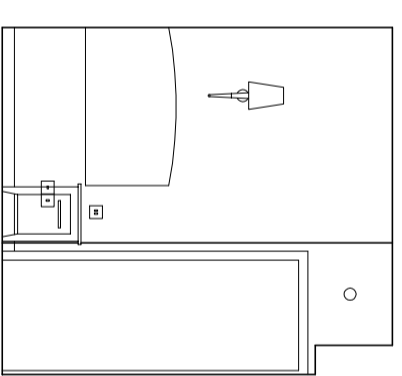

KEY 1 : 100

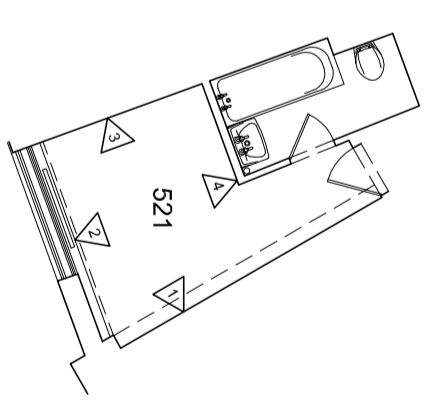

**mksurveys**  
 www.mksurveys.co.uk  
 Milon Keynes  
 Kildersmore  
 enquiries@mksurveys.co.uk  
 info@mksurveys.co.uk  
 Tel 01808 565661  
 Tel 01562 545000

**Hotel - Birmingham**

Sample Floor Plans