
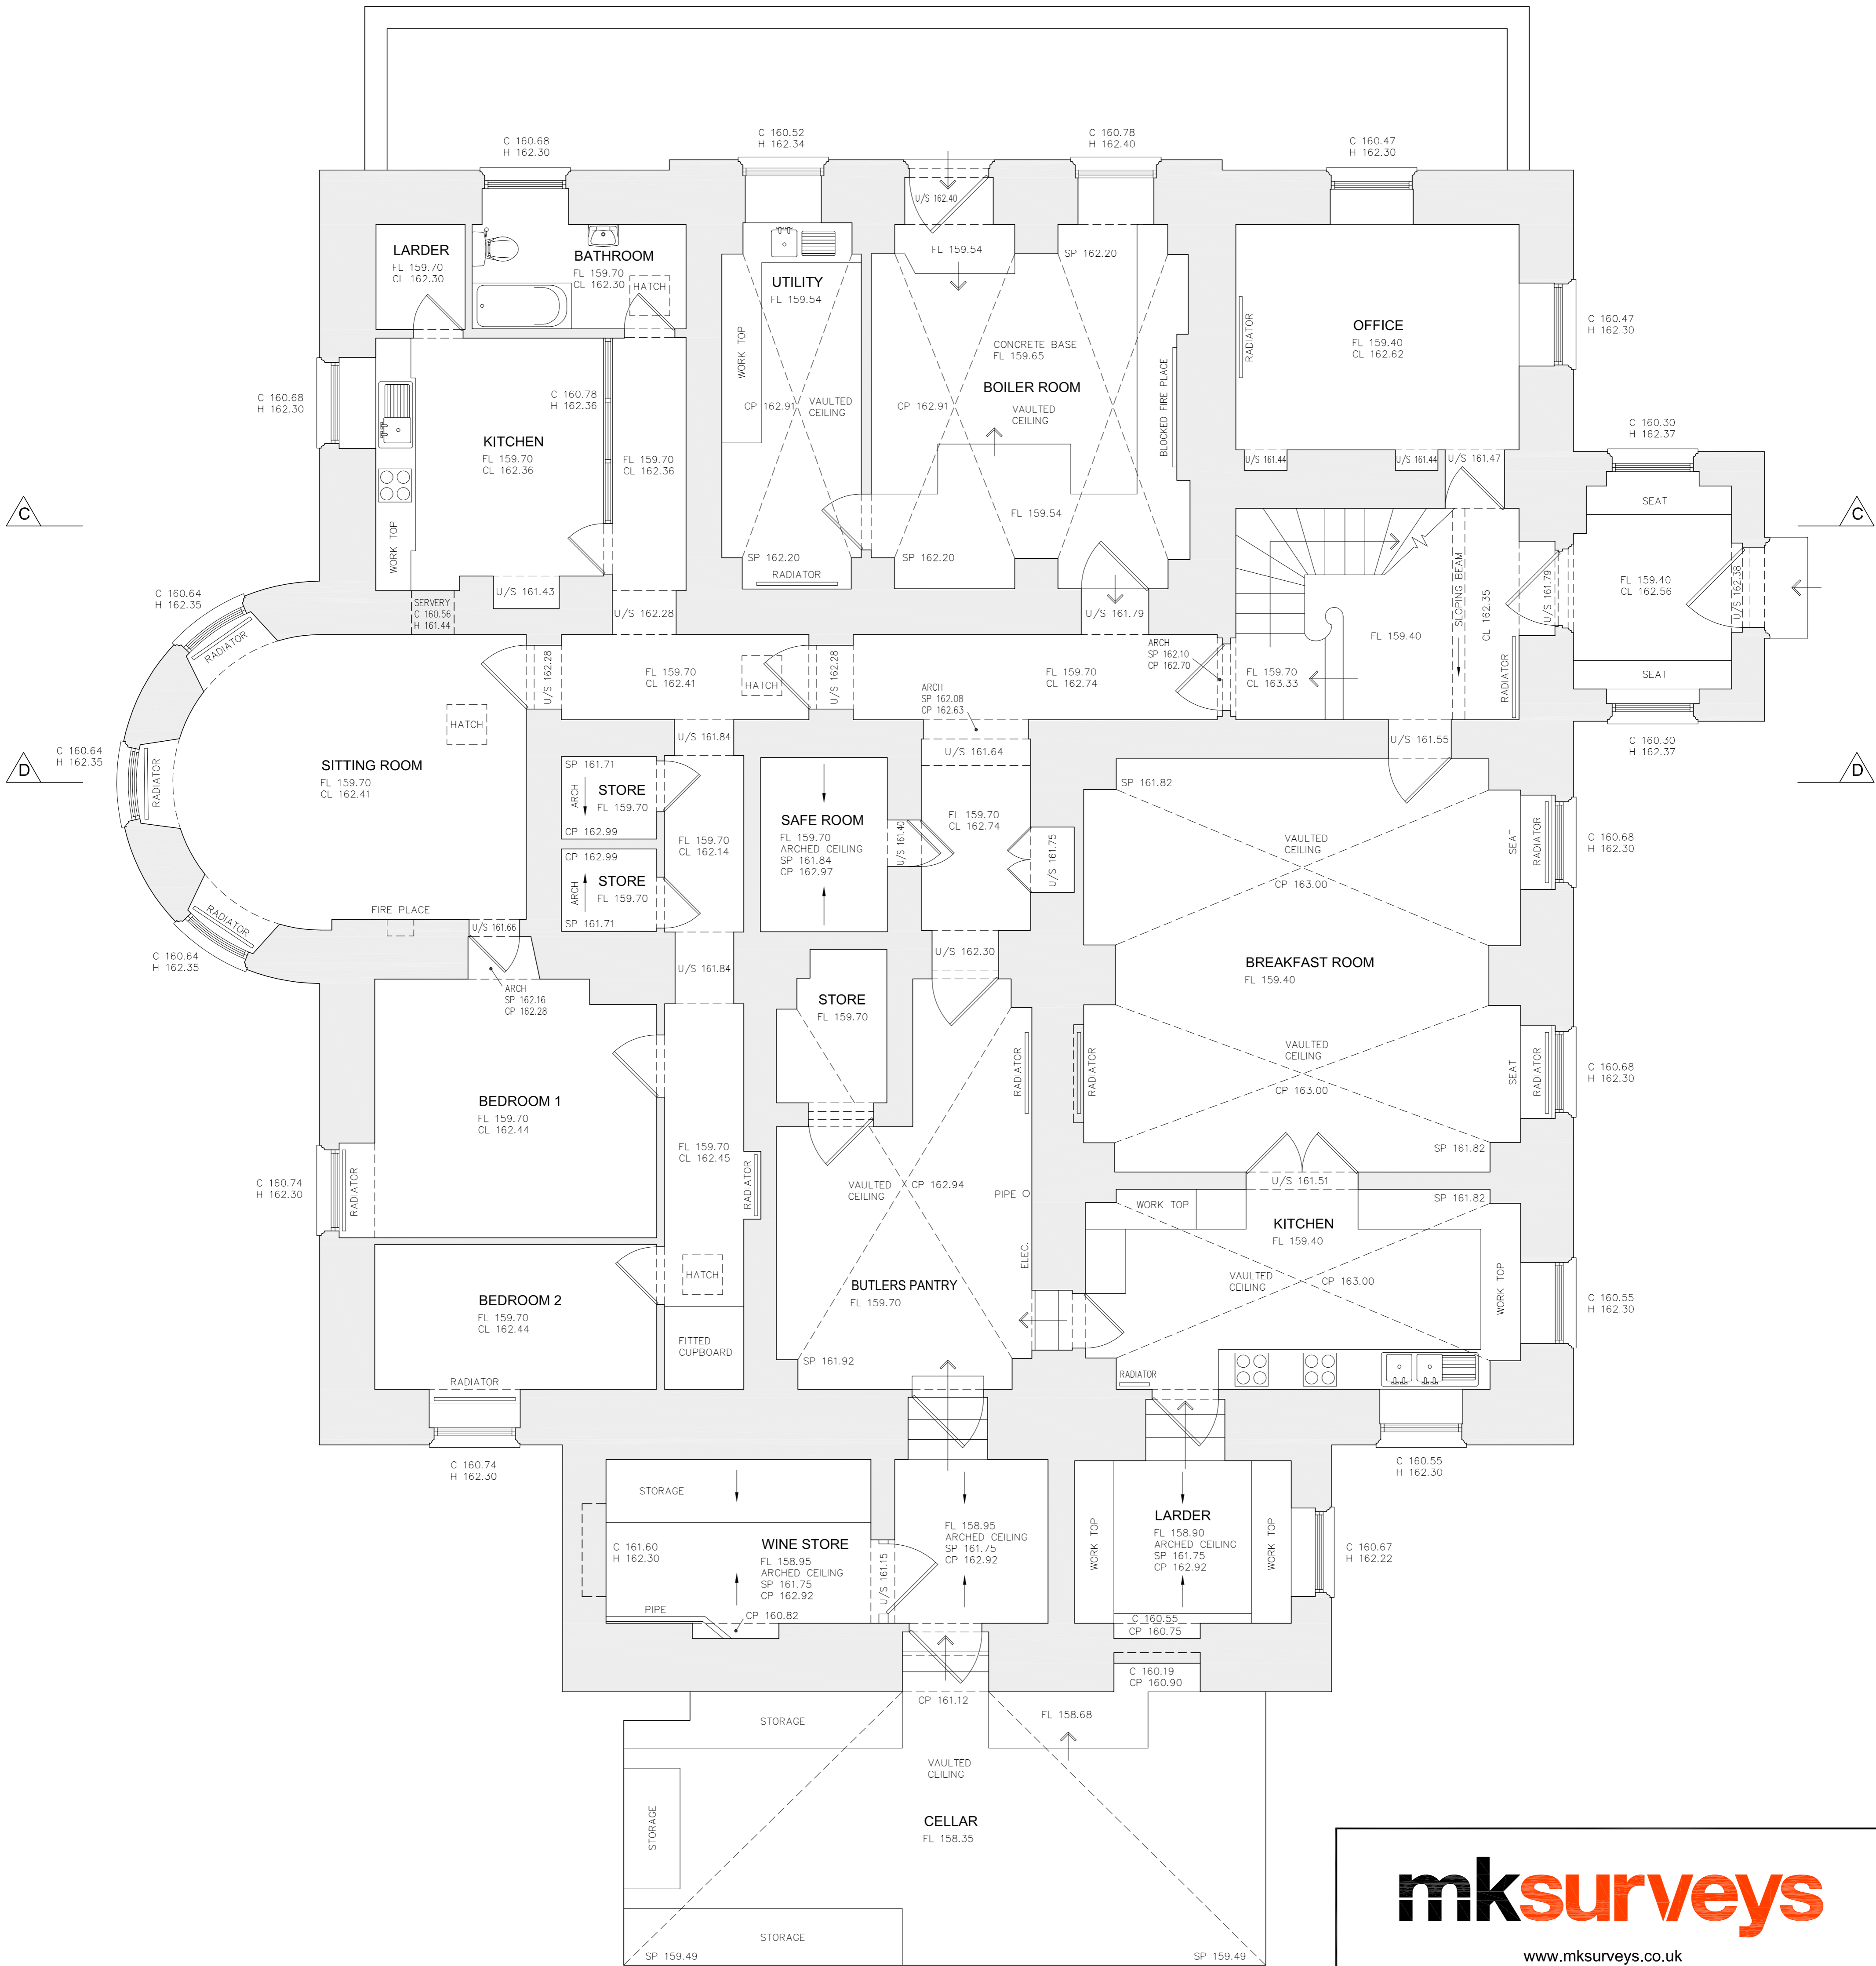
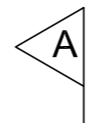


LOWER GROUND FLOOR


Abbreviations used :

FL	FLOOR LEVEL
CL	CEILING LEVEL
C	CILL
H	HEAD
U/S	UNDERSIDE
CP	CROWN POINT
SP	SPRING POINT
→	UP
↘	SLOPING CEILING

FRONT

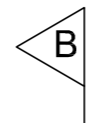

REAR

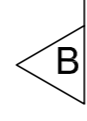

mksurveys

www.mksurveys.co.uk
 Milton Keynes enquiries@mksurveys.co.uk
 Oxford oxford@mksurveys.co.uk
 Kidderminster midlands@mksurveys.co.uk

**Manor House
 Northamptonshire**